



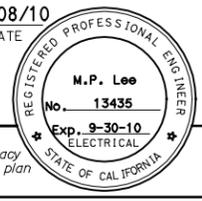


DIST	COUNTY	ROUTE	KILOMETER TOTAL PROJECT	POST TOTAL PROJECT	SHEET No	TOTAL SHEETS
04	SF, Ala	80	12.2/14.3	0.0/4.0	407a	1204
					09S85	
					03/08/10	
					REGISTERED ELECTRICAL ENGINEER	DATE
					05-06-2010	
					PLANS APPROVAL DATE	
					The State of California or its officers or agents shall not be responsible for the accuracy or completeness of electronic copies of this plan sheet.	
					Caltrans now has a web site! To get to the web site, go to http://www.dot.ca.gov	




DESIGNED BY	REVISOR	DATE	REVISION
ML	FW	09/09	12/08
CHECKED BY	DESIGNED BY	DATE	REVISION
ML	FW	09/09	12/08
DESIGN OVERSIGHT	MICHAEL P. LEE		
STATE OF CALIFORNIA - DEPARTMENT OF TRANSPORTATION	Caltrans		

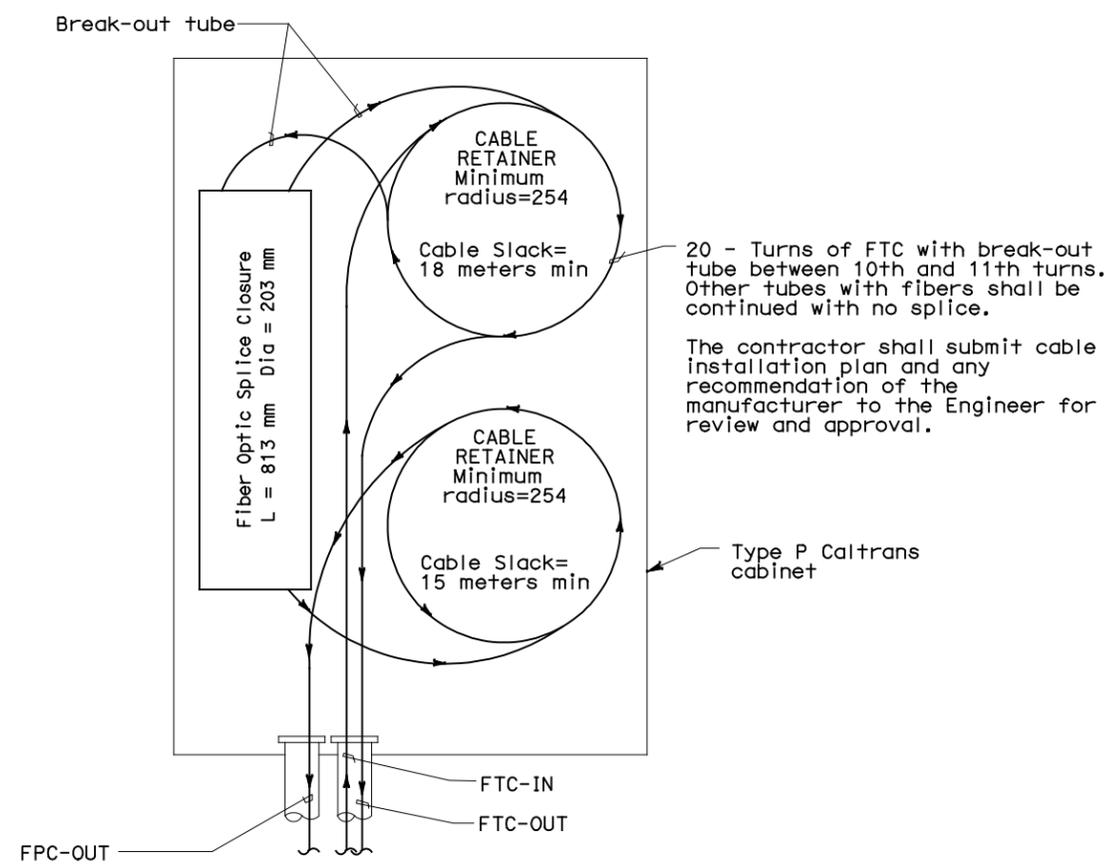

FIBER SPLICE DETAIL IN CABINET
TYPICAL AT SERVICE PLATFORM

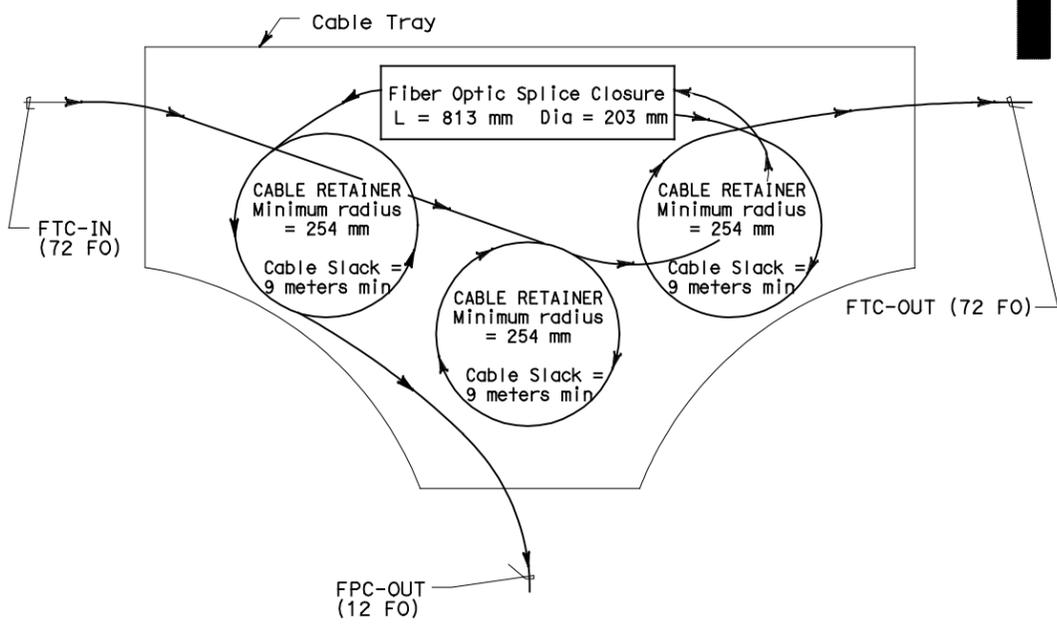

FIBER SPLICE DETAIL IN SPLICE CABLE TRAY
TYPICAL IN SKYWAY STRUCTURES

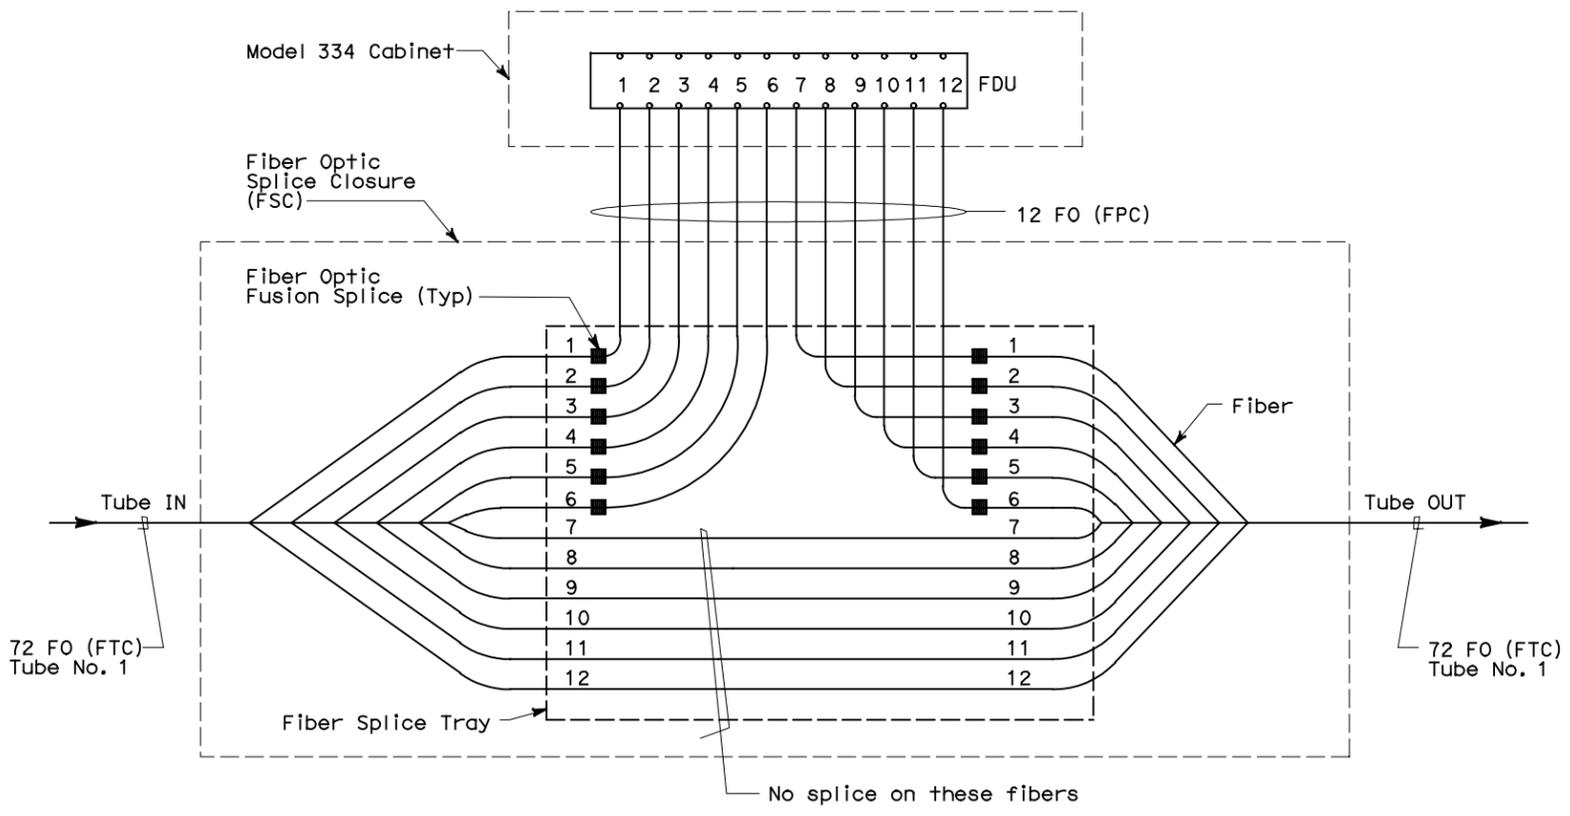

FIBER OPTIC SPLICE CLOSURE TYPICAL DETAIL
(SHOWN FOR TUBE No. 1)

DETAILS
TRAFFIC OPERATIONS SYSTEM
FIBER OPTIC SPLICE DETAIL
NO SCALE


REQUEST FOR INFORMATION NOT ADDRESSED IN THIS CCO REMAIN IN FORCE

01/29/10	MEP INTEGRATION	SYC	ML	110
MARK	DATE	DESCRIPTIONS	BY	CH'D CCO#
REVISIONS				

CONTRACT CHANGE ORDER NO. _____
SHEET _____ OF _____

FOR NOTES, ABBREVIATIONS AND LEGEND, SEE SHEETS E-8 AND E-970

ALL DIMENSIONS ARE IN MILLIMETERS UNLESS OTHERWISE SHOWN

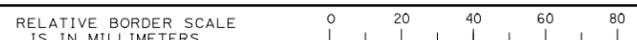

DGN FILE => 04-0120f1_E-972.dgn
USERNAME => llorico

CU 04251

EA 0120F1

BORDER LAST REVISED 3/1/2009

THIS PLAN ACCURATE FOR ELECTRICAL WORK ONLY.

E-972

LAST REVISION DATE PLOTTED => 25-MAY-2010
00-00-00 TIME PLOTTED => 13:19