

STATE OF CALIFORNIA - DEPARTMENT OF TRANSPORTATION  
**Caltrans**  
 DESIGN OVERSIGHT  
 BEHZAD GOLEHAMMADI  
 CALCULATED/DESIGNED BY  
 CHECKED BY  
 REVISIONS  
 DATE 10/01  
 DATE 11/01  
 FK  
 EDC

DIST	COUNTY	ROUTE	KILOMETER TOTAL PROJECT	POST TOTAL PROJECT	SHEET No	TOTAL SHEETS
04	SF	80	13.2/13.9	290R3	1204	

*Jens Erlingsson* 12/19/02  
 REGISTERED ELECTRICAL ENGINEER DATE



12-6-04  
 PLANS APPROVAL DATE

PB POWER, Inc.  
 A Parsons Brinckerhoff Company  
 303 Second St., Suite 700N  
 San Francisco, CA 94107-1317

*The State of California or its officers or agents shall not be responsible for the accuracy or completeness of electronic copies of this plan sheet.*

*Caltrans now has a web site! To get to the web site, go to <http://www.dot.ca.gov>*

REGISTERED PROFESSIONAL ENGINEER  
 JENS ERLINGSSON  
 No. 8249  
 Exp. 9/30/06  
 ELECTRICAL  
 STATE OF CALIFORNIA

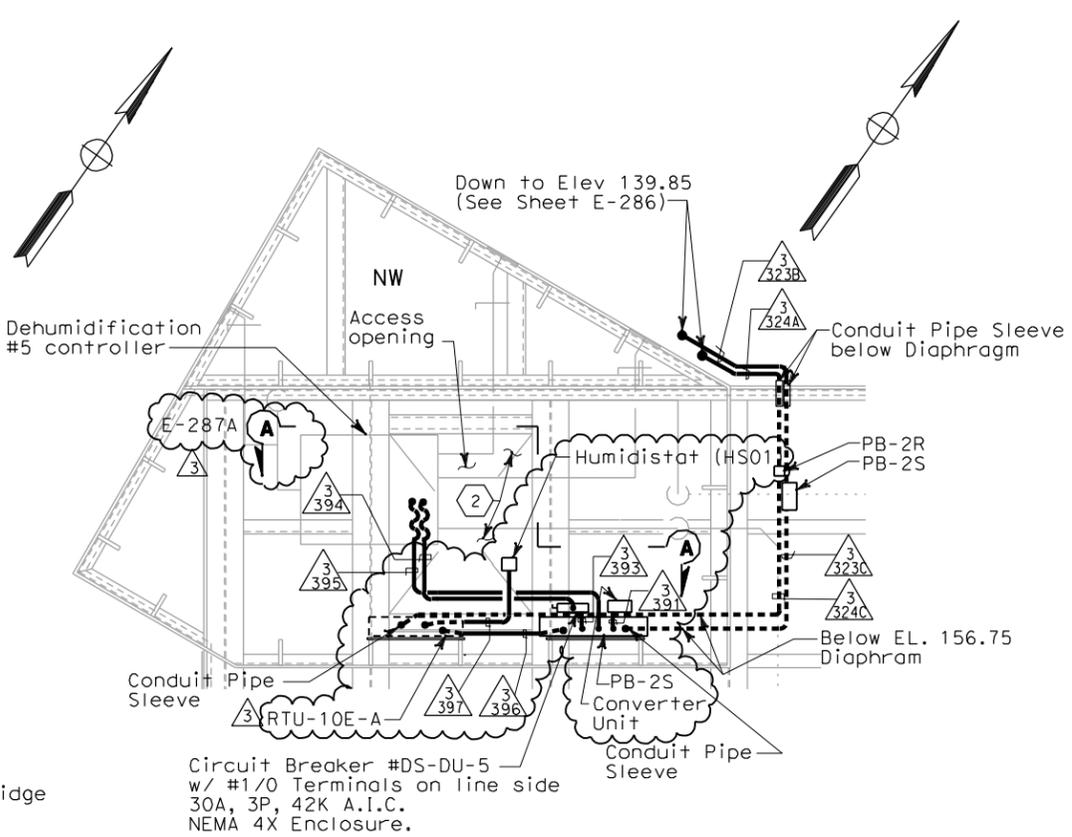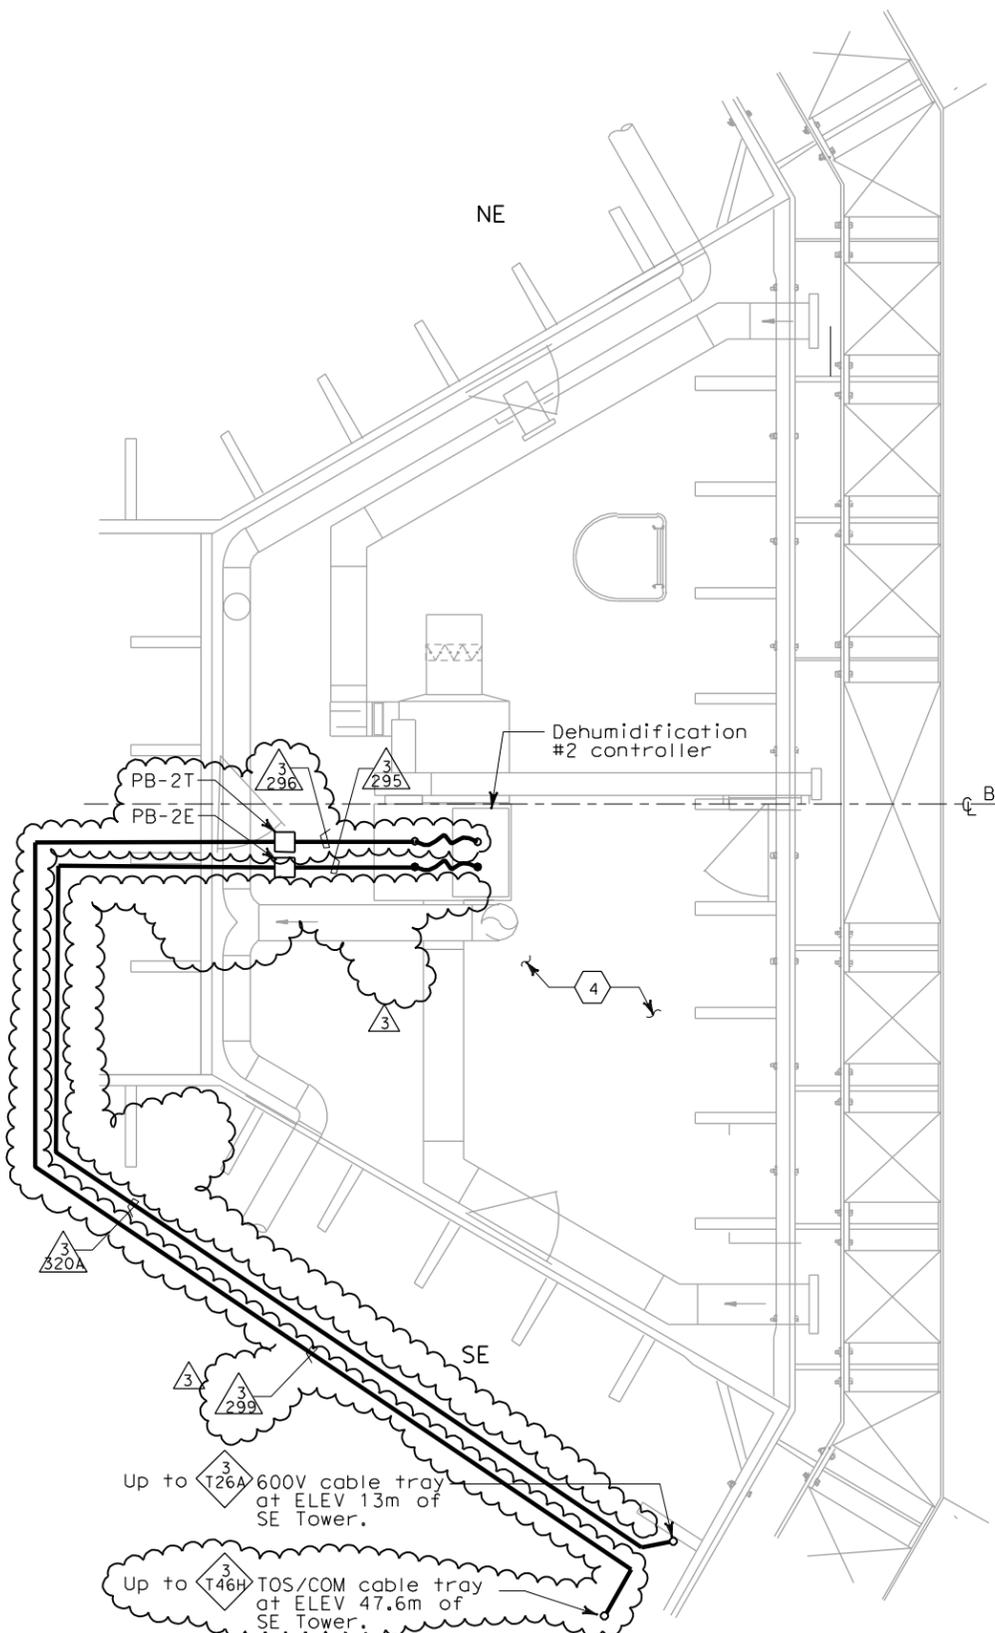

**SHEET NOTES:**

- ① Deleted.
- ② For lighting and receptacles in this area, see plan at elevations 154.6 m to 156.75 m on sheet E-268.
- ③ Deleted.
- ④ For lighting and receptacles in this area, see sheet E-266.

**NOTES:**


1. References:
  - For types of pull boxes, splice boxes and enclosures, see sheets E-83 and E-169.
  - For conduit and cable tray schedules, see sheets starting at E-401.
  - For typical conduit installation details, see sheet E-268.
2. For other related work not shown on this sheet, see Electrical Special Provisions.



*M. J. Sakal*  
 FOR REVISION ONLY



*Fadi Walieddine*  
 FOR REVISION ONLY

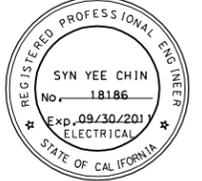

*Syn Yee Chin*  
 FOR REVISION ONLY

REQUEST FOR INFORMATION NOT ADDRESSED IN THIS CCO REMAIN IN FORCE				
MARK	DATE	DESCRIPTIONS	BY	CH'D CCO#
③	03/26/10	DEHUMIDIFIER SCADA INTERFACE	RR RG	RG FW 130
②	09/18/09	TOWER UTILITY PANELS	SYC RG	FW 70
①	02/19/08	ELECTRICAL MODIFICATIONS	MP EL	RR 42

CONTRACT CHANGE ORDER NO. \_\_\_\_\_  
 SHEET \_\_\_\_\_ OF \_\_\_\_\_

**DETAILS**  
**TOWER AND SUSPENSION CABLE**  
**TOWER POWER AND LIGHTING**  
 SCALE: AS NOTED

THIS PLAN ACCURATE FOR ELECTRICAL WORK ONLY.

ALL DIMENSIONS ARE IN MILLIMETERS UNLESS OTHERWISE SHOWN



DATE PLOTTED => 4/26/2010  
 TIME PLOTTED => 1:24:12 PM  
 LAST REVISION 00-00-00