

STATE OF CALIFORNIA - DEPARTMENT OF TRANSPORTATION
Caltrans

CONSULTANT FUNCTIONAL SUPERVISOR
 BRADY NADELL

DESIGNED BY
 BEHZAD GOLEMOHAMMADI

DESIGN OVERSIGHT



REVISIONS

MARK	DATE	DESCRIPTIONS	REV	CK
2	1/20/06	Delete CB-153A & CB-153B. Coil 5 m of call box signal and power cable in adjacent PB-COM and PB-LTG pull boxes. Delete CCTV cable harness only.	JE	EJL CCO No. 170
1	3/2/05	Delete Roadway light poles and fixtures. Coil 10m, 3#10 conductors in the pull box adjacent to light pole locations.	RS	PB CCO No. 123

DATE REVISIONS

DATE	REVISIONS	DESIGNED BY	CHECKED BY
11/99		IAH	JP
5/00		IAH	JP
3/05		RS	JP

CONTRACT CHANGE ORDER No. 170
 SHEET _____ OF _____

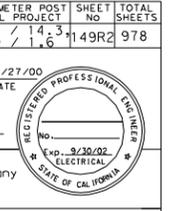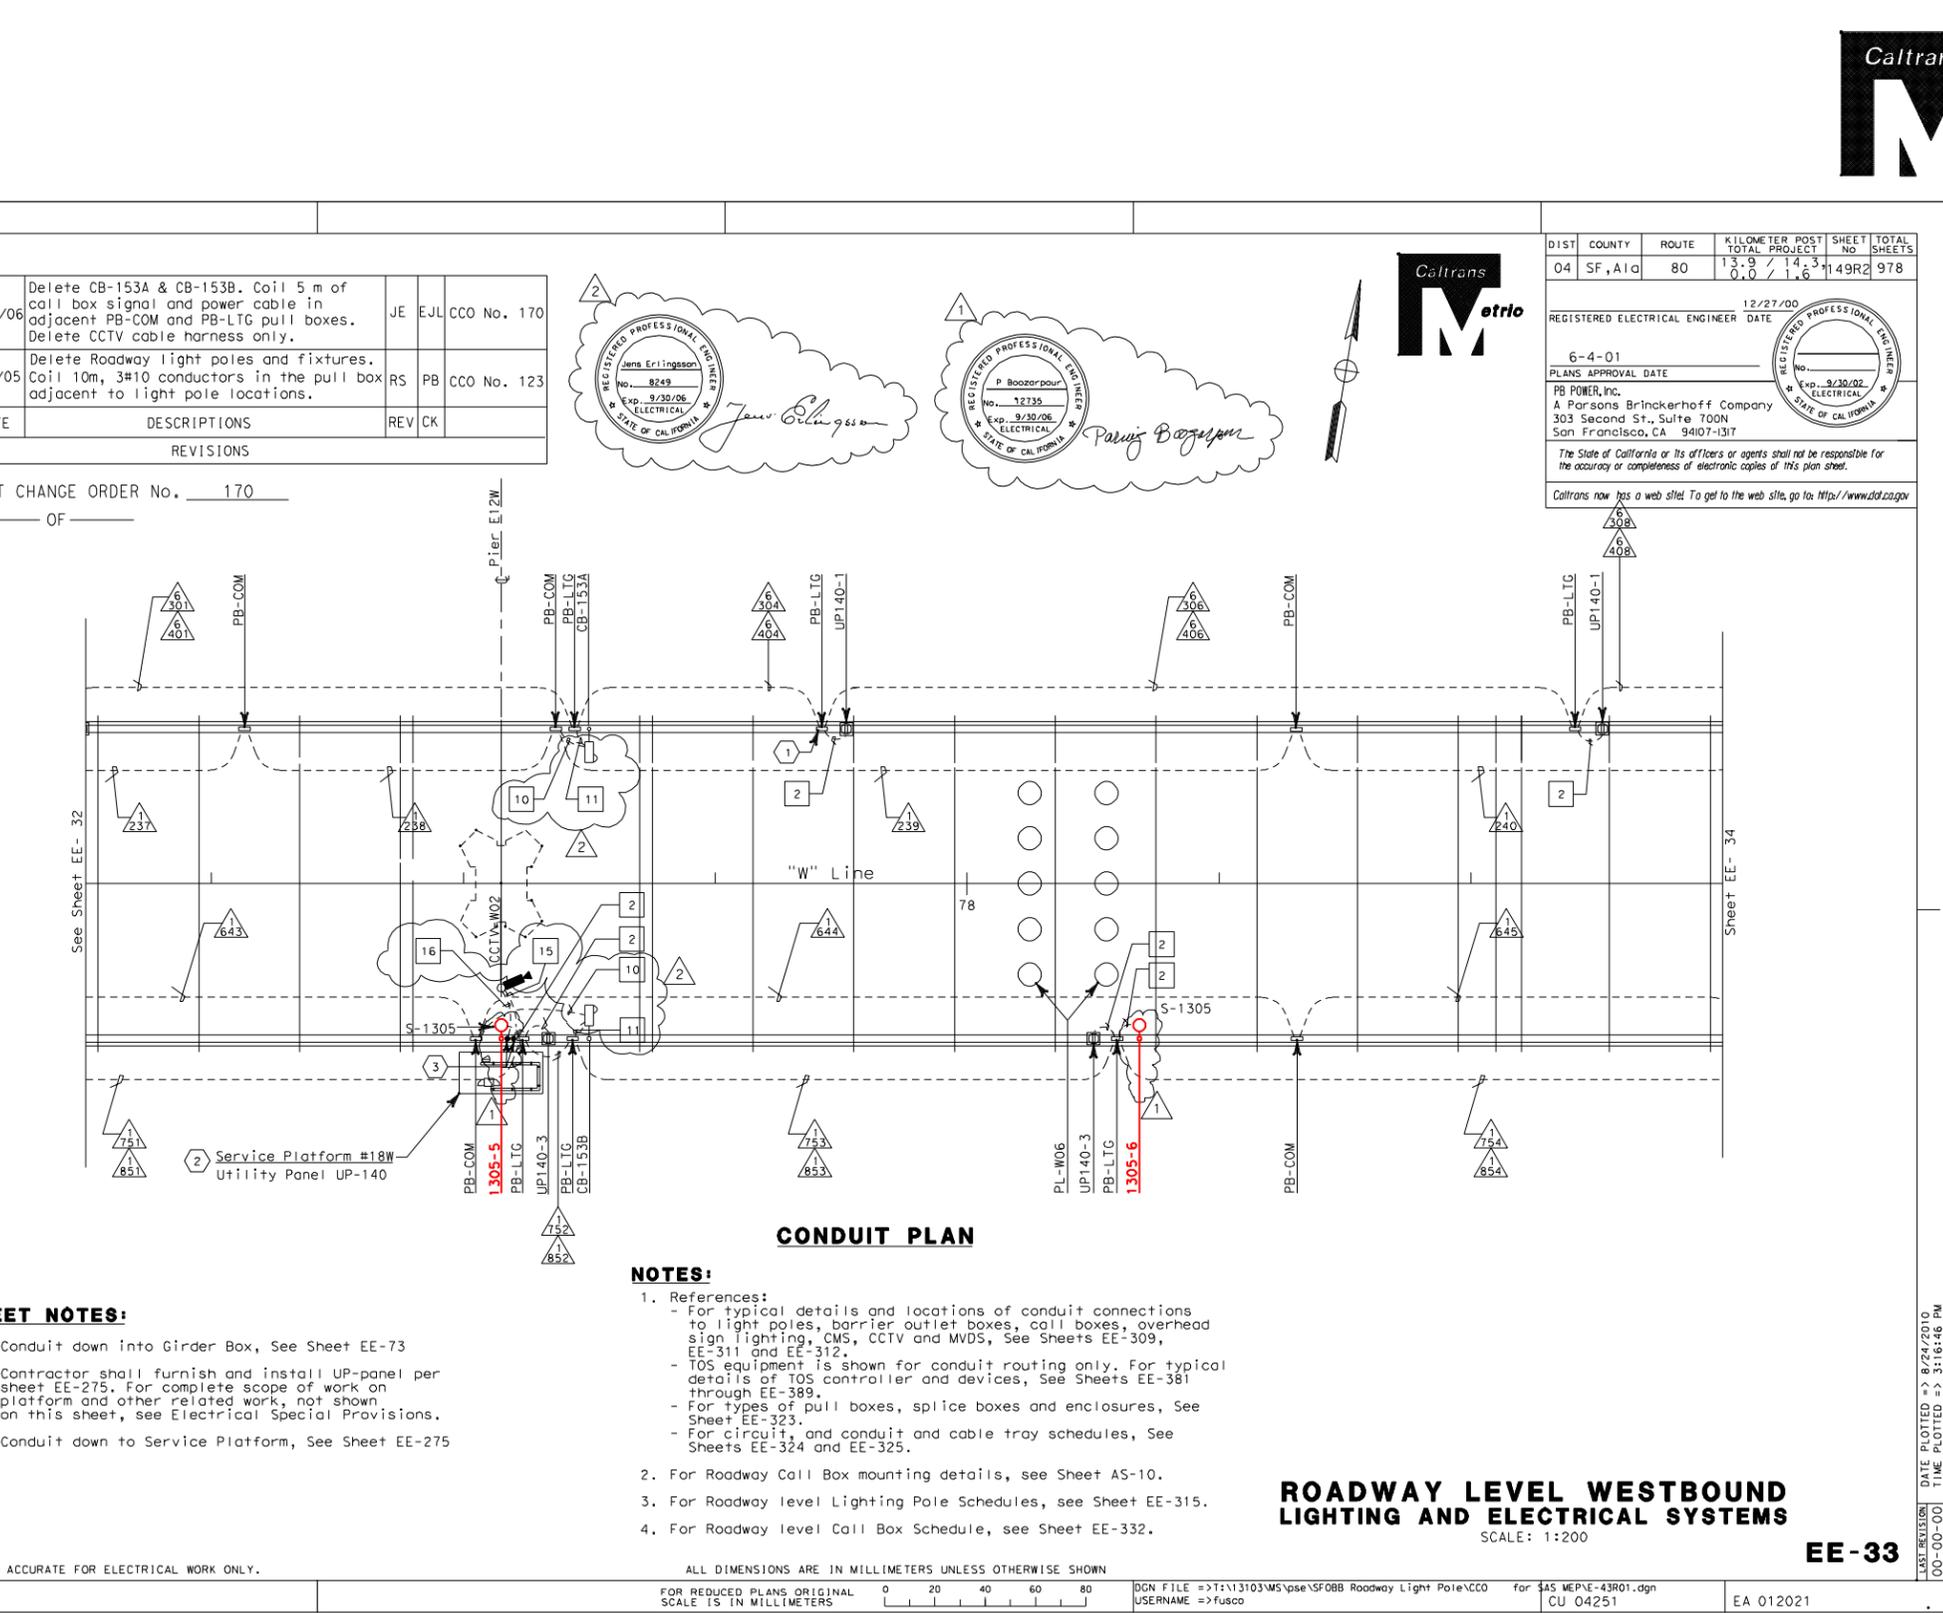

DIST COUNTY ROUTE KILOMETER POST TOTAL PROJECT SHEET No. TOTAL SHEETS
 04 SF, Alca 80 13.9 / 14.3 / 0.0 / 1.6 149R2 978

REGISTERED ELECTRICAL ENGINEER DATE 12/27/00
 6-4-01
 PLANS APPROVAL DATE

PB POWER, Inc.
 A Parsons Brinckerhoff Company
 303 Second St., Suite 700N
 San Francisco, CA 94107-1317

The State of California or its officers or agents shall not be responsible for the accuracy or completeness of electronic copies of this plan sheet.

Caltrans now has a web site! To get to the web site, go to: <http://www.dtd.ca.gov>

DIST COUNTY ROUTE KILOMETER POST TOTAL PROJECT SHEET No. TOTAL SHEETS
 04 SF, Alca 80 12.7/14.3, 0.0/2.7 45R1 84

REGISTERED ELECTRICAL ENGINEER DATE 2/12/10
 5-10-2010
 PLANS APPROVAL DATE

THE STATE OF CALIFORNIA OR ITS OFFICERS OR AGENTS SHALL NOT BE RESPONSIBLE FOR THE ACCURACY OR COMPLETENESS OF ELECTRONIC COPIES OF THIS PLAN SHEET.

PB AMERICAS, Inc.
 303 Second St., Suite 700N
 San Francisco, CA 94107-1317

FOR ROADWAY LIGHTING POLES
 REFERENCE ONLY

**ROADWAY LIGHTING POLE
 PLAN LOCATION-SHEET 24
 SKYWAY STRUCTURES**
 NO SCALE