


STATE OF CALIFORNIA - DEPARTMENT OF TRANSPORTATION  
**SAS STRUCTURE**  
 May 12, 2009  
 DESIGN OVERSIGHT  
 Bob Zandipour  
 CALCULATED/DESIGNED BY  
 CHECKED BY  
 DATE 5/3/02  
 ES RB  
 DATE 5/3/02  
 REVISED BY  
 DATE 4/2/09  
 JNB



DIST	COUNTY	ROUTE	KILOMETER POST TOTAL PROJECT	SHEET No	TOTAL SHEETS
04	SF	80	13.2/13.9	70SI	1204

REGISTERED MECHANICAL ENGINEER  
  
 02-08-13  
 PLANS APPROVAL DATE  
 T.Y. LIN / MOFFATT & NICHOL  
 825 BATTERY STREET  
 SAN FRANCISCO, CA 94111  
  
*The State of California or its officers or agents shall not be responsible for the accuracy or completeness of electronic copies of this plan steel.*  
 Caltrans now has a web site! To get to the web site, go to: <http://www.dot.ca.gov>

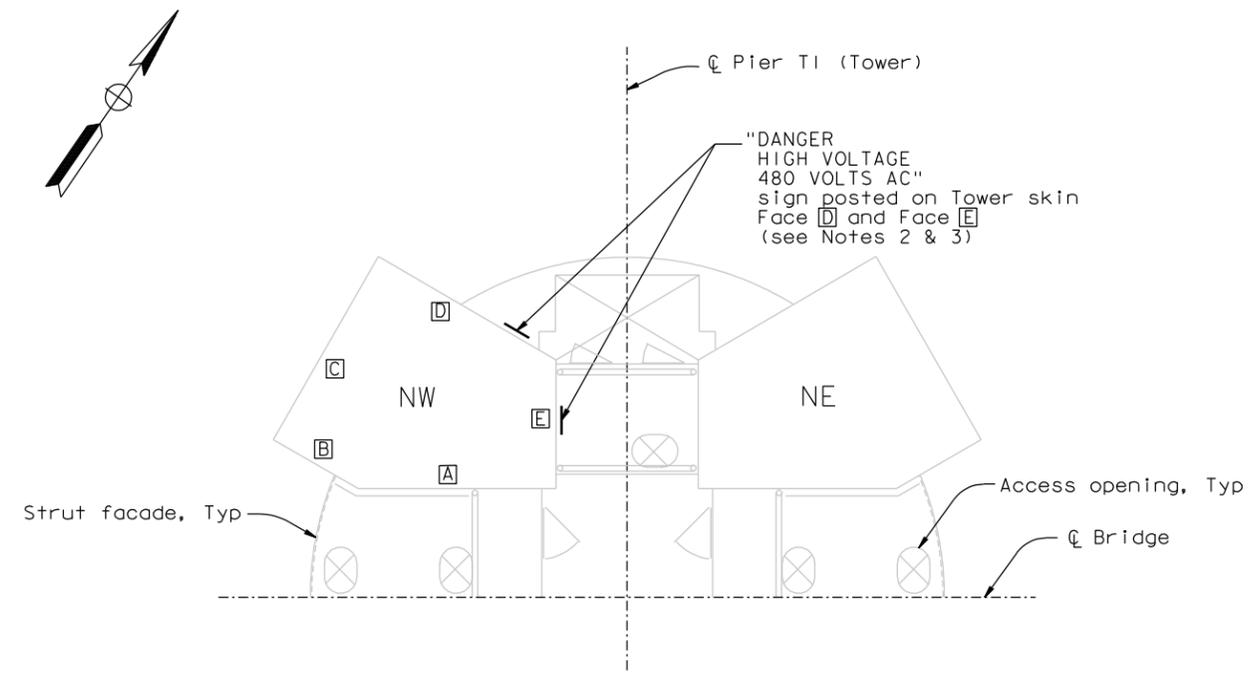

**PARTIAL TOWER ACCESS PLAN**  
1:50

TABLE 1:

Elev (m)	Landing/Platform
13.000	Elevator maintenance landing
15.000	Tower elevator Stop No. 1
18.000	Tower strut
23.000	Tower strut
28.000	Tower strut
33.000	Tower strut
38.000	Tower strut
43.000	Tower strut
48.000	Tower strut
53.850	Tower elevator Stop No. 2
63.000	Tower strut
77.000	Tower strut
89.850	Tower elevator Stop No. 3
99.000	Tower strut
109.000	Tower strut
119.000	Tower strut
123.000	Tower strut
127.850	Tower elevator Stop No. 4
131.000	Tower strut
135.000	Tower strut
139.000	Tower strut
143.000	Tower strut
156.750	Tower elevator Stop No. 6
Durable signs shall be placed at the following elevations:	
160.600	Tower elevator enclosure parapet wall
161.500	Tower elevator enclosure screen

NOTES:

- Signs shall be sized 356 wide by 254 high minimum, with lettering not less than one-inch high on a contrasting background.
- For list of landings/platforms at which signs shall be placed, see Table 1. Additional signs shall be placed as directed by the Engineer.
- All signs shall be drilled and tapped into the outside faces of the tower skins or parapet walls, except for tower elevator enclosure at Elev 161.500 m where the signs shall be attached to the inside faces the wire mesh.

CONTRACT CHANGE ORDER NO. \_\_\_\_\_  
SHEET \_\_\_\_ OF \_\_\_\_

REQUESTS FOR INFORMATION NOT ADDRESSED IN THIS CCO REMAIN IN FORCE.

MARK	DATE	DESCRIPTIONS	BY	CH'D	CCO#
△	02/08/13	ADDITIONAL MISCELLANEOUS ELEVATOR DETAILS	JB	AE	174SI
REVISIONS					

**ELEVATOR DETAIL NO. 3**  
SCALE: 1:250

ALL DIMENSION ARE IN MILLIMETERS UNLESS OTHERWISE SHOWN **M-35**