

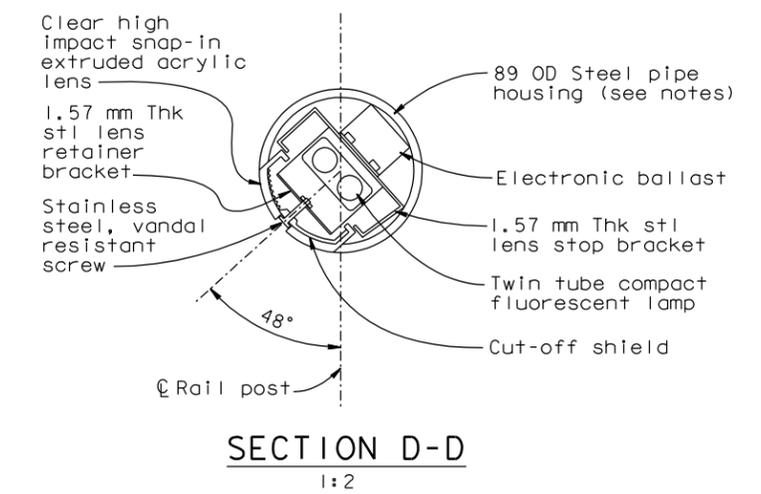
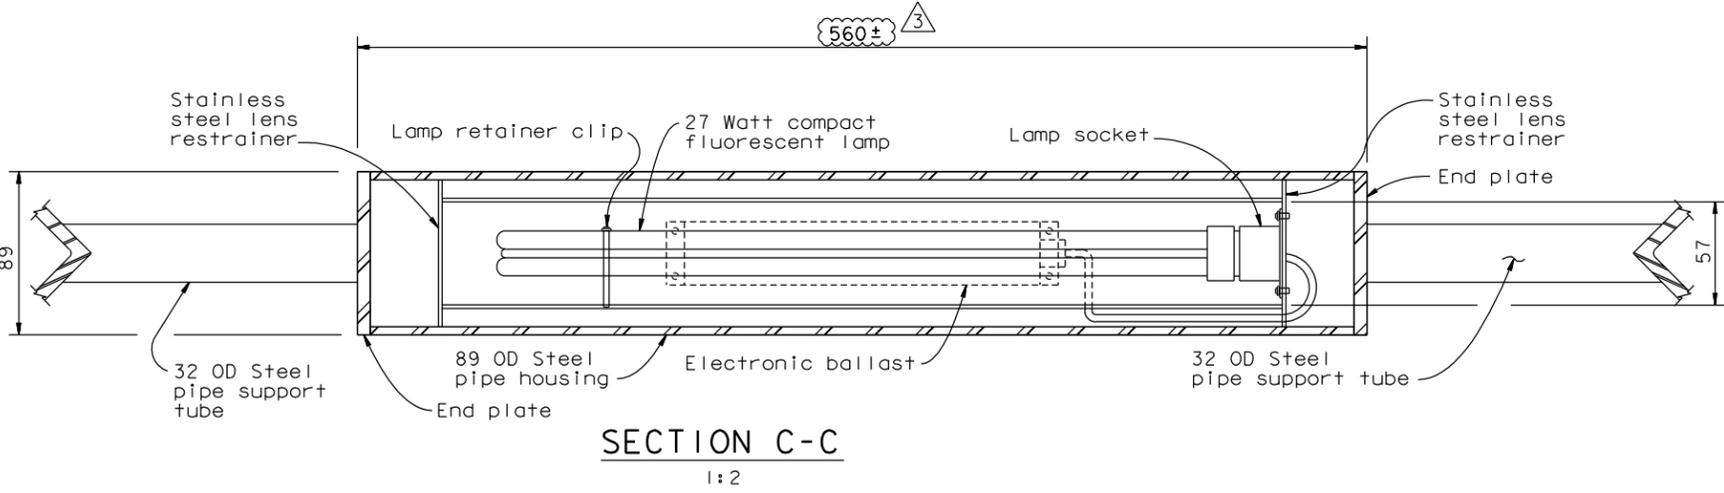
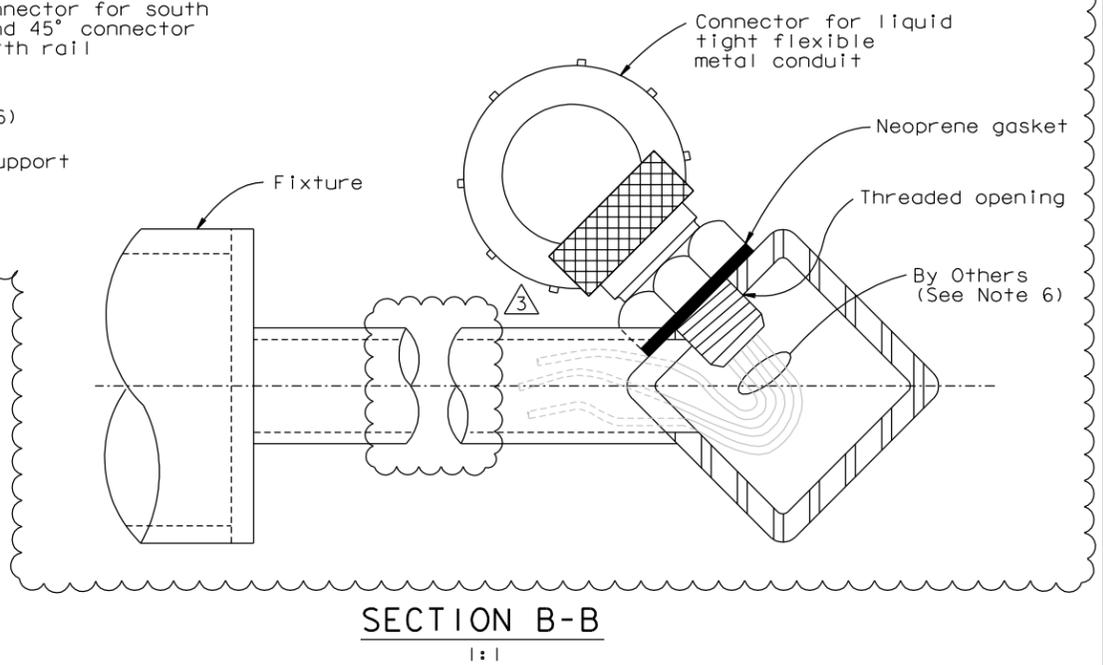


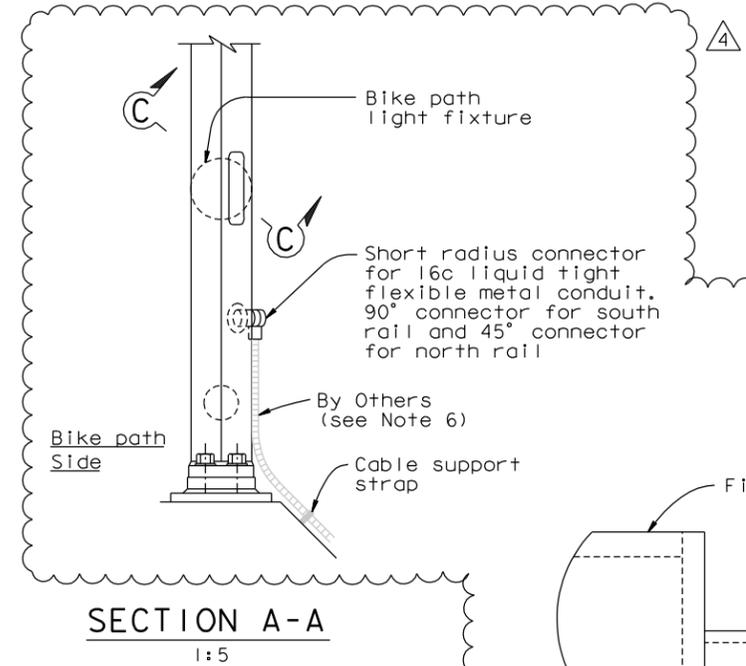

DIST	COUNTY	ROUTE	KILOMETER POST TOTAL PROJECT	SHEET NO.	TOTAL SHEETS
04	SF	80	13.2/13.9	213R4	1204

Tyler Sparks
 REGISTERED ENGINEER-CIVIL
 12-6-04
 PLANS APPROVAL DATE
 The State of California or its officers or agents shall not be responsible for the accuracy or completeness of electronic copies of this plan sheet.
 T.Y. LIN / MOFFATT & NICHOL
 825 BATTERY STREET
 SAN FRANCISCO, CA 94111
 Caltrans now has a web site! To get to the web site, go to: <http://www.dot.ca.gov>

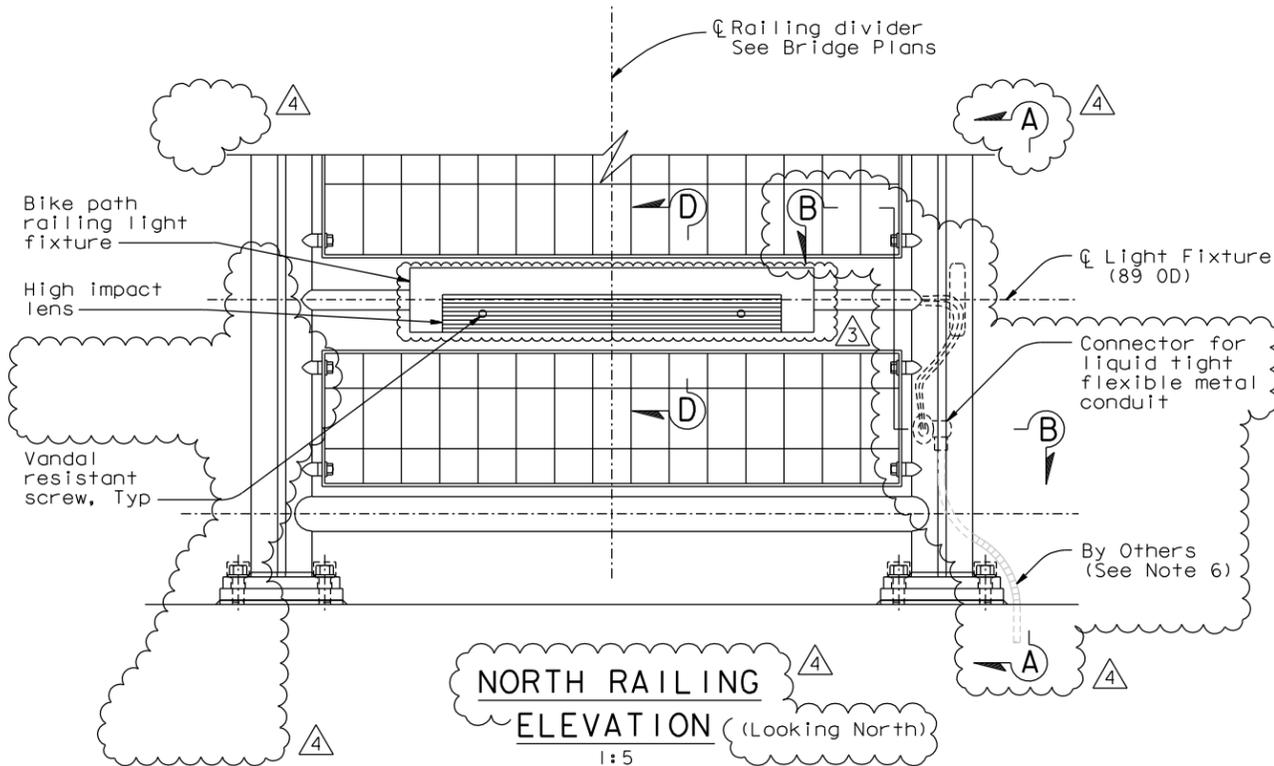

- NOTES:
- All metal (Except stainless steel) parts of railing light assembly shall be coated, see special provisions.
 - Refer to structural plans for railing details.
 - Light fixtures shall be parallel to top of bike path.
 - Light fixture support tube shall be welded to vertical posts.
 - All exposed welds shall be ground smooth.
 - For Details not shown, see "Typical Bikepath Plans and Sections" sheets in the Roadway Plans.

DETAILS
SAS SUPERSTRUCTURE ROADWAY EASTBOUND
TYPICAL BIKE PATH LIGHTING
 SCALE AS NOTED

ALL DIMENSIONS ARE IN MILLIMETERS UNLESS OTHERWISE SHOWN.



SAS STRUCTURE	DESIGN OVERSIGHT	BOB ZANDIPOUR
	CALCULATED/DESIGNED BY	GAM
	CHECKED BY	TYL
	REVISOR	DATE

CONTRACT CHANGE ORDER NO. _____
 SHEET ____ OF ____

REQUESTS FOR INFORMATION NOT ADDRESSED IN THIS CCO REMAIN IN FORCE


MARK	DATE	DESCRIPTIONS	BY	CH'D	CCO#
4	04/01/11	BIKEPATH CONDUIT	TS	JB	189
3	03/08/11	DIVIDER RAIL LIGHT HOUSING	TS	JB	189
2	05/07/10	BIKEPATH CONDUIT	TS	JB	73
1	08/28/09	BIKEPATH DETAILS	TS	JB	99

LAST REVISION DATE PLOTTED => 01 APR 2011
 TIME PLOTTED => 08:37:08




DIST	COUNTY	ROUTE	KILOMETER POST TOTAL PROJECT	SHEET NO.	TOTAL SHEETS
04	SF	80	13.2/13.9	21351	1204


 REGISTERED ENGINEER-CIVIL 04-01-11 PLANS APPROVAL DATE		
The State of California or its officers or agents shall not be responsible for the accuracy or completeness of electronic copies of this plan sheet. T.Y. LIN / MOFFATT & NICHOL 825 BATTERY STREET SAN FRANCISCO, CA 94111 Caltrans now has a web site! To get to the web site, go to: http://www.dot.ca.gov		

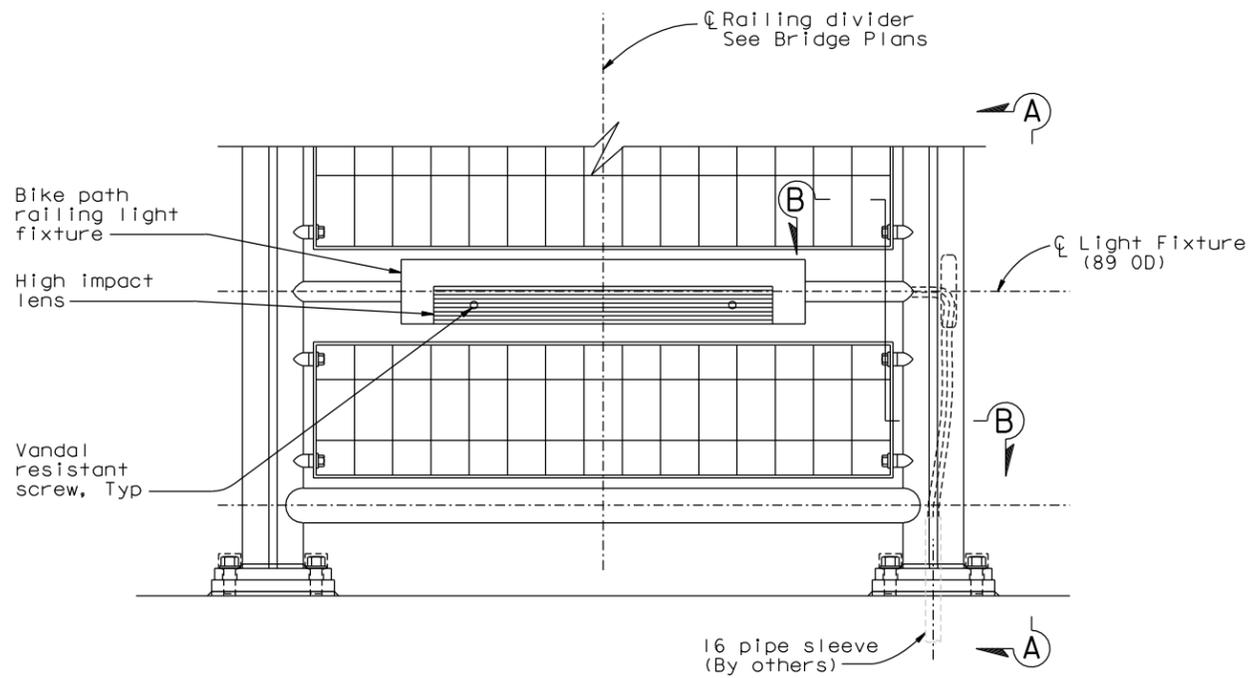

**SOUTH RAILING
ELEVATION** (Looking South)
1:5

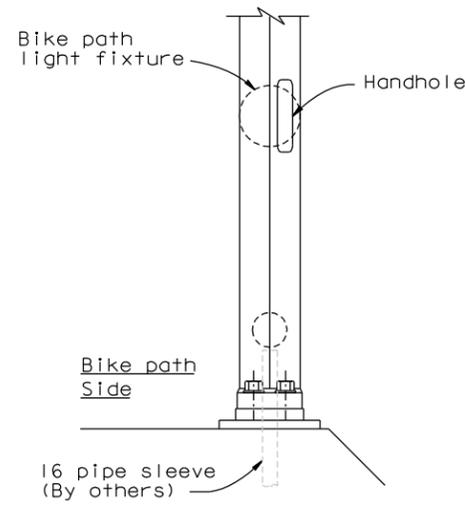

SECTION A-A
1:5

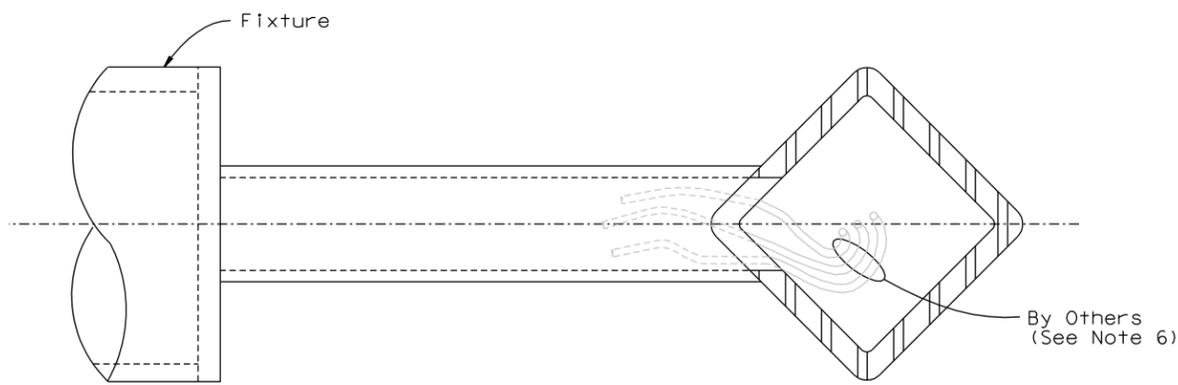

SECTION B-B
1:1

NOTES:

- For Details not shown, see "Typical Bikepath Plans and Sections" sheets in the Roadway Plans.

CONTRACT CHANGE ORDER NO. _____
SHEET _____ OF _____


REQUESTS FOR INFORMATION NOT ADDRESSED IN THIS CCO REMAIN IN FORCE

MARK	DATE	DESCRIPTIONS	BY	CH'D	CCO#
△	04/01/11	BIKEPATH CONDUIT	TS	JB	189
REVISIONS					

**DETAILS
SAS SUPERSTRUCTURE ROADWAY EASTBOUND
TYPICAL BIKE PATH LIGHTING**
SCALE AS NOTED

E-172A

FOR REDUCED PLANS
ORIGINAL SCALE IN MILLIMETERS

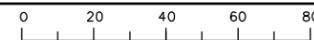

ALL DIMENSIONS ARE IN
MILLIMETERS UNLESS OTHERWISE SHOWN.
FILE => I:\bb\04-012001\sas\contract plans and cco\cco\cco*189\2-revision\04-01-11\dgn\401201\ea172a.dgn
USERNAME => PTom

CU 04251

EA 01201

SAS STRUCTURE

DESIGN OVERSIGHT

BOB ZANDI POUR

DEPARTMENT OF TRANSPORTATION



LAST REVISION DATE PLOTTED => 01 APR 2011
TIME PLOTTED => 08:38:02
04-19-00