



DIST	COUNTY	ROUTE	KILOMETER TOTAL PROJECT	POST PROJECT	SHEET No	TOTAL SHEETS
04	SF	80	13.2/13.9		97R2	1204


JENS ERLINGSSON 12/19/02
 REGISTERED ELECTRICAL ENGINEER DATE
 12-6-04
 PLANS APPROVAL DATE
 PB POWER, Inc.
 A Parsons Brinckerhoff Company
 303 Second St., Suite 700N
 San Francisco, CA 94107-1317
 The State of California or its officers or agents shall not be responsible for the accuracy or completeness of electronic copies of this plan sheet.
 Caltrans now has a web site! To get to the web site, go to <http://www.dot.ca.gov>

NOTES:

- References:
 - For duct bank and manhole plan, see sheet E-11.
 - For typical manhole and duct bank details, see sheet E-17.
 - For duct bank sections, see sheets E-19, E-19A and E-23.
 - For circuit and conduit/cable tray schedules, see sheets starting at E-401
- For other related work, not shown on this sheet, see Electrical Special Provisions.

SHEET NOTES:

- Deleted
- Not in contract. (Work included on contract 04-120P4).

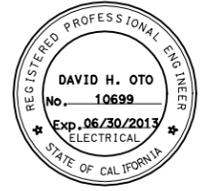


FOR REVISION ONLY


REQUEST FOR INFORMATION NOT ADDRESSED IN THIS CCO REMAIN IN FORCE					
MARK	DATE	DESCRIPTIONS	BY	CH'D	CCO#
2	08/08/11	W2 DUCT BANKS REINFORCEMENT	TW	RG	205
1	1/10/06	Revised Manhole detail	CR	JE	11

CONTRACT CHANGE ORDER NO. _____
SHEET _____ OF _____


DETAILS UNDERGROUND MANHOLE PLANS AND SECTIONS
SCALE AS NOTED

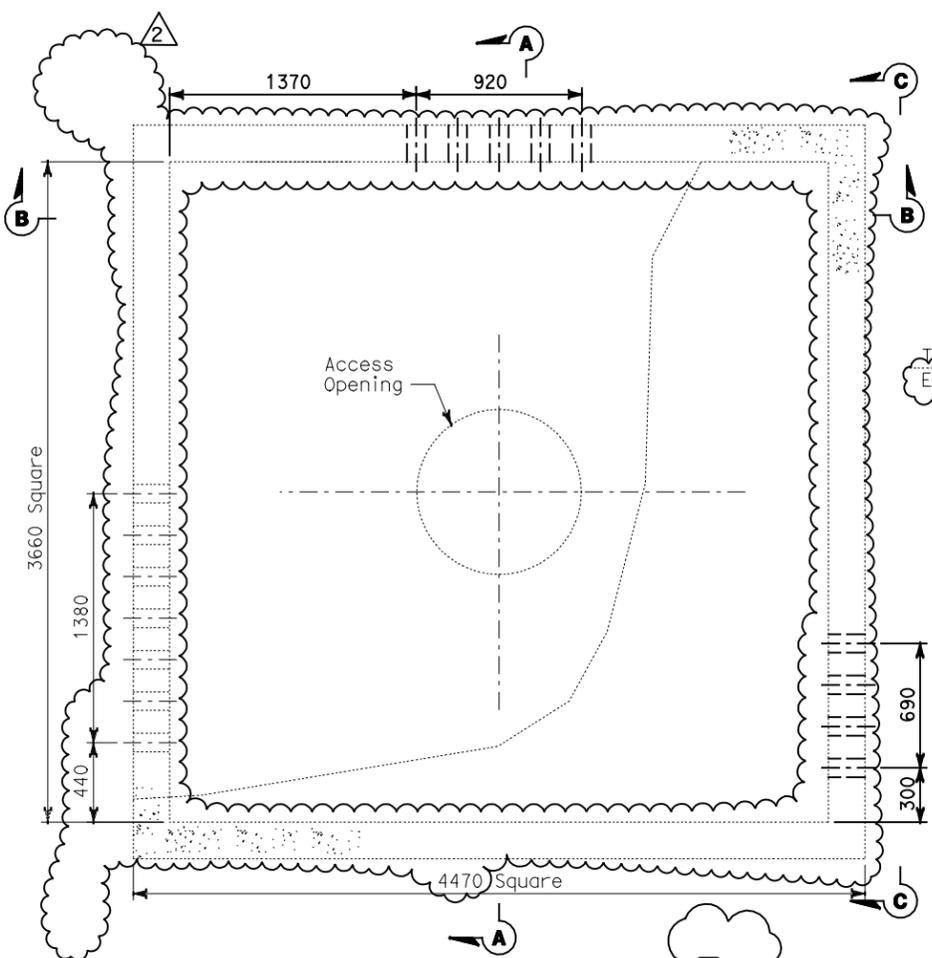


PLAN-MANHOLE-25
SCALE: 1:20 (600 V)

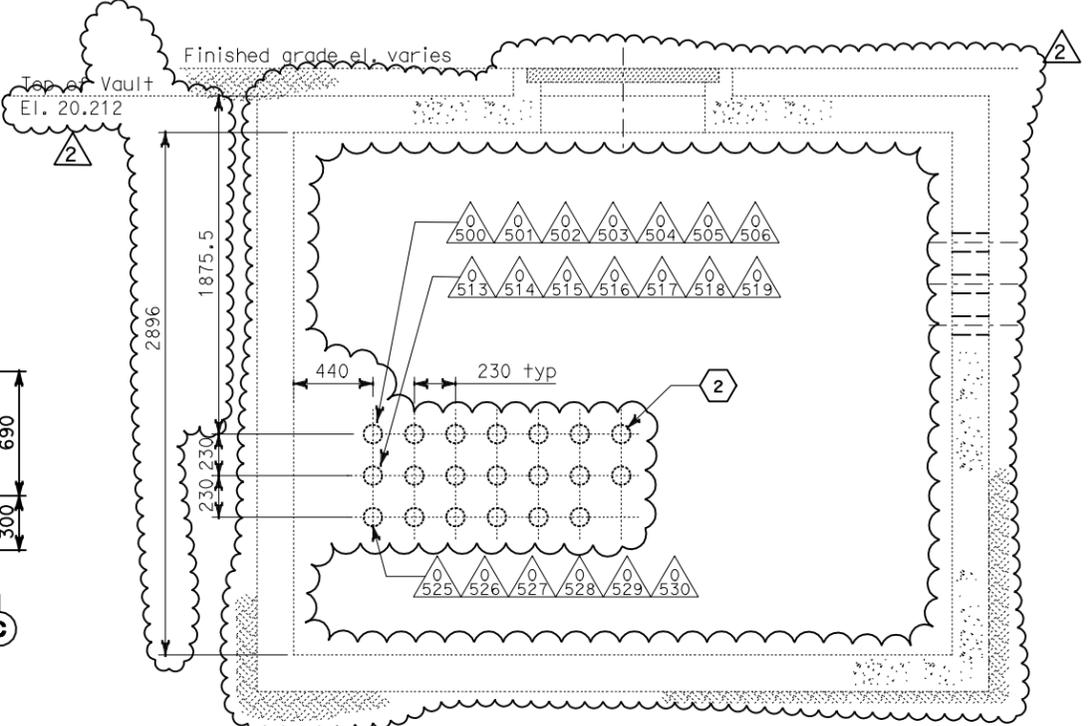

SECTION A-A
SCALE: 1:20

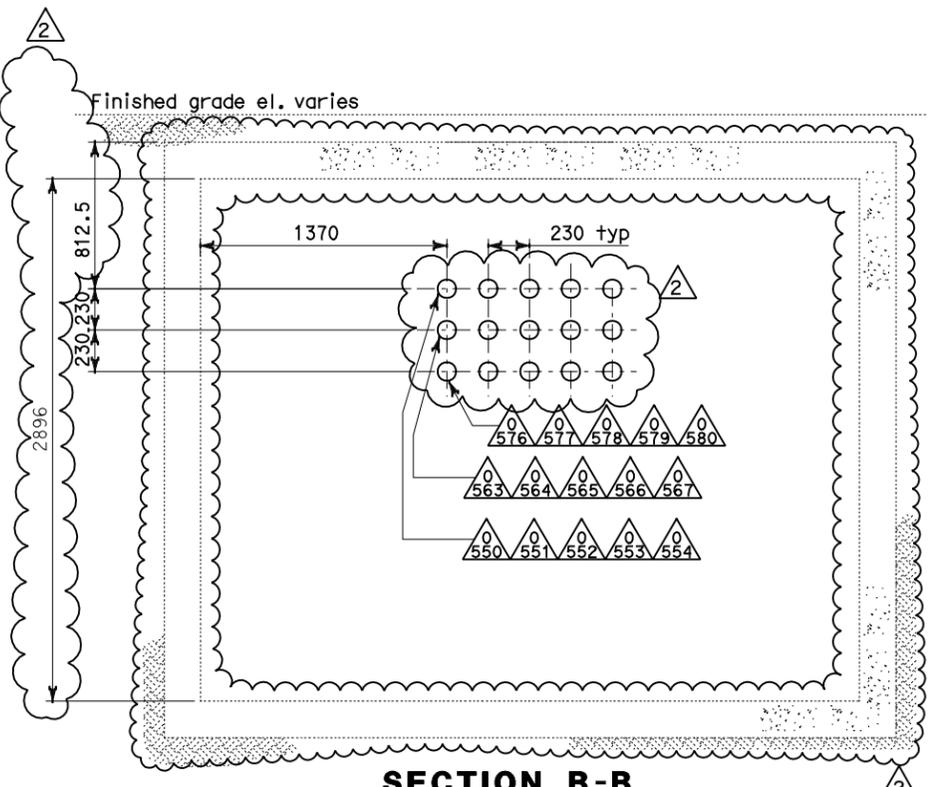


SECTION B-B
SCALE: 1:20

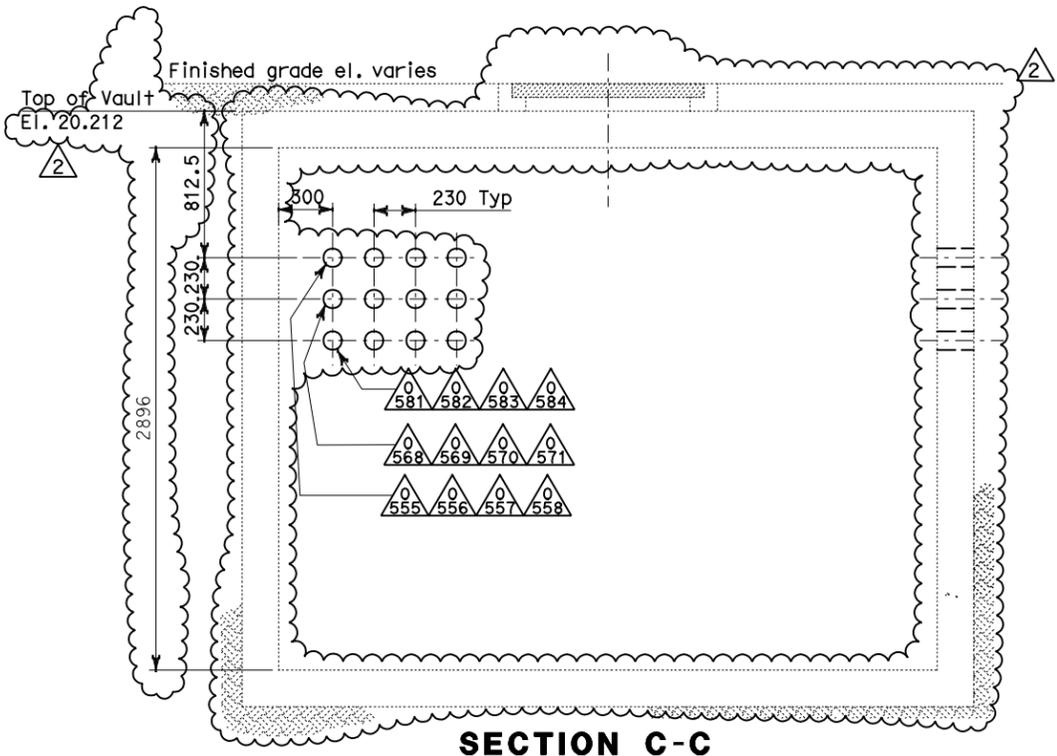

SECTION C-C
SCALE: 1:20

ALL DIMENSIONS IN MILLIMETERS UNLESS OTHERWISE SHOWN.

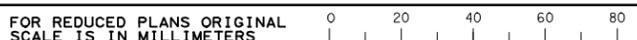

DGN FILE => 04-0120f1_0097R02.dgn
USERNAME => ilorico

STATE OF CALIFORNIA - DEPARTMENT OF TRANSPORTATION
 DESIGN OVERSIGHT
 BEHZAD GOLEMOHAMMADI
 REVISIONS: 1, 2
 DATE: 11/04
 DESIGNED BY: AB
 CHECKED BY: --
 REVISIONS: 1, 2
 DATE: --/--
 DESIGNED BY: --
 CHECKED BY: --

DATE PLOTTED => 10-AUG-2011
 TIME PLOTTED => 08:22
 LAST REVISION 00-00-00