




STATE OF CALIFORNIA - DEPARTMENT OF TRANSPORTATION
Caltrans

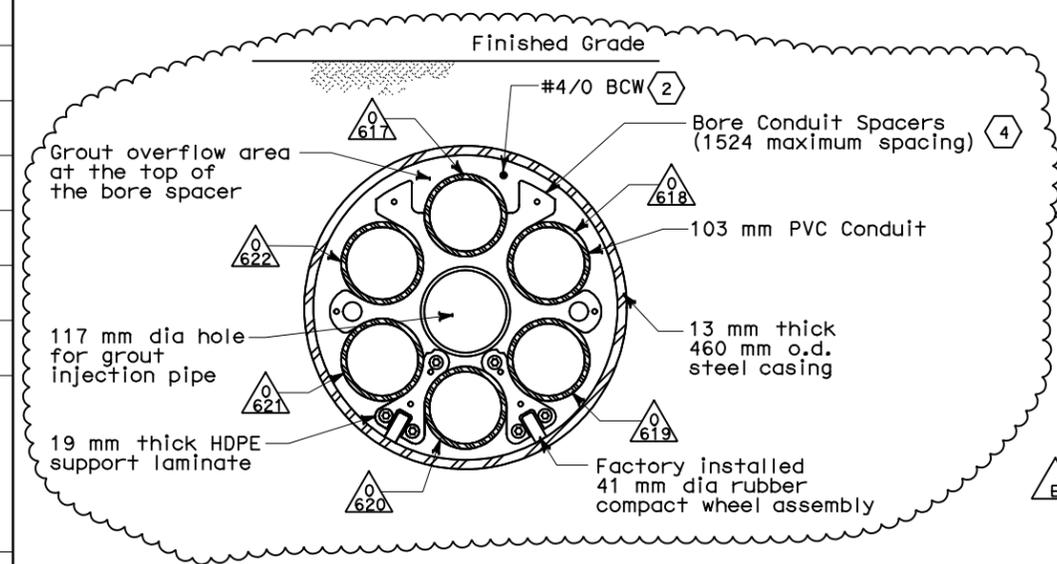


SECTION AA-AA
SCALE: 1:10

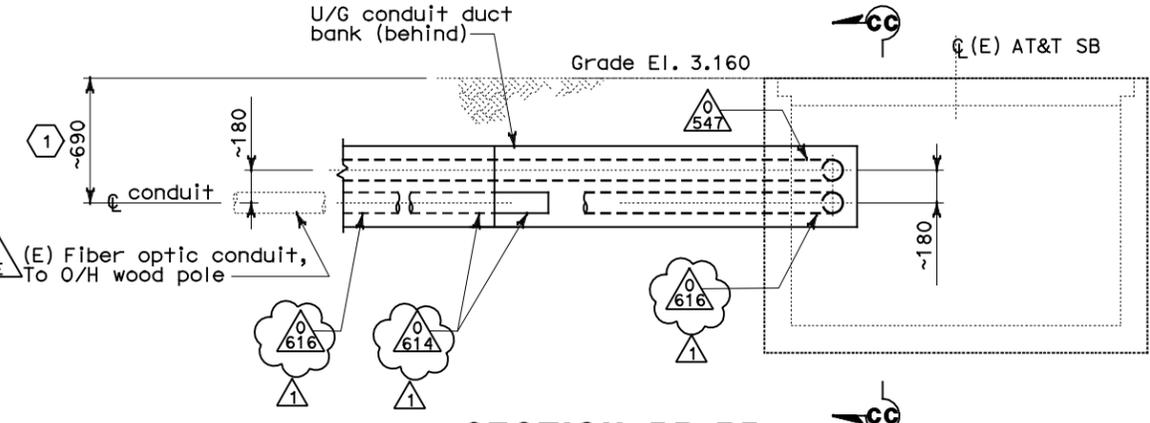


SECTION BB-BB
SCALE: 1:20

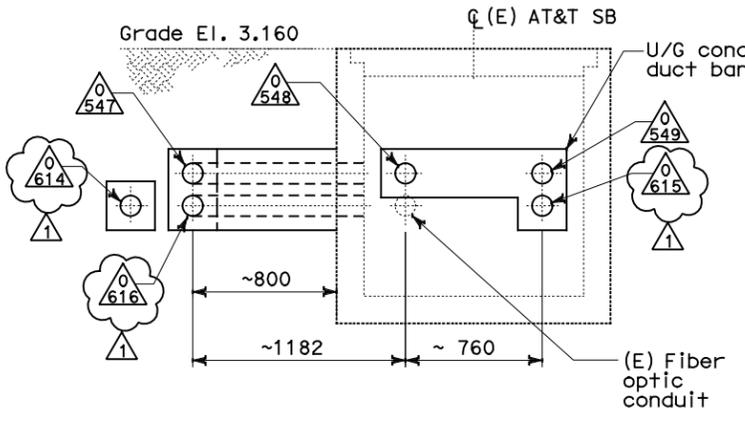


SECTION CC-CC
SCALE: 1:20

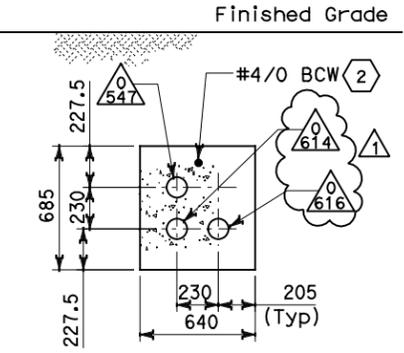


SECTION EE-EE
SCALE: 1:20

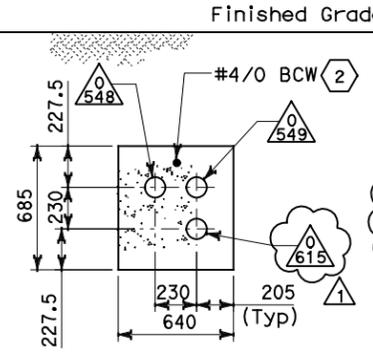




SECTION HH-HH
SCALE: 1:20

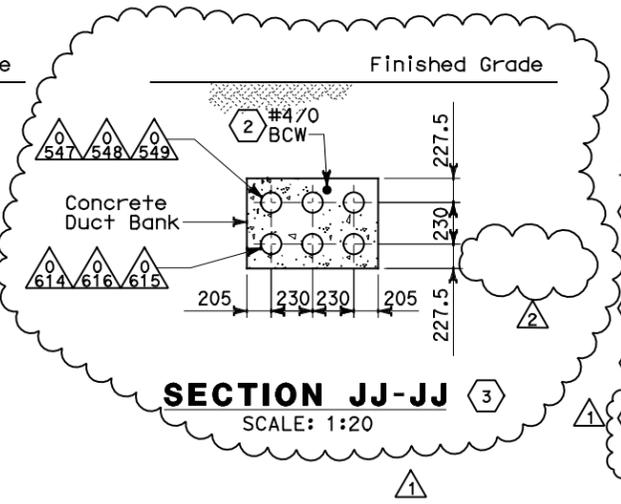

SECTION JJ-JJ
SCALE: 1:20

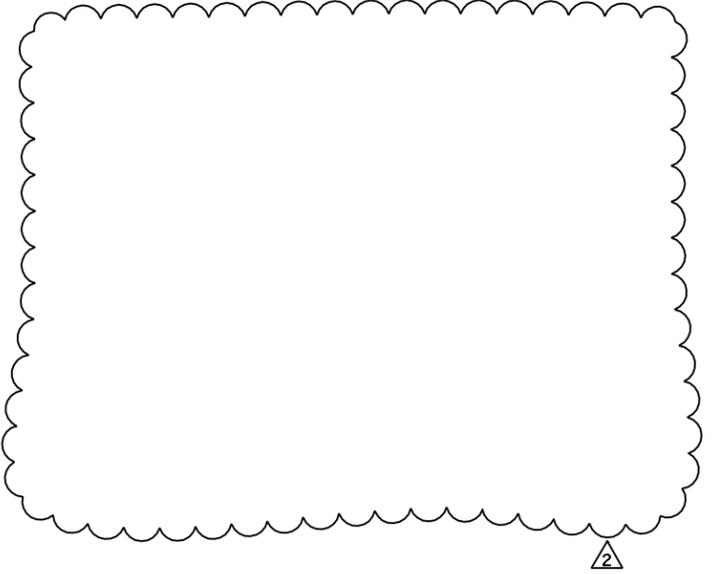

SECTION GG-GG
SCALE: 1:20

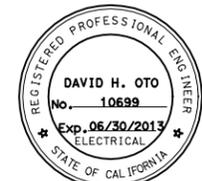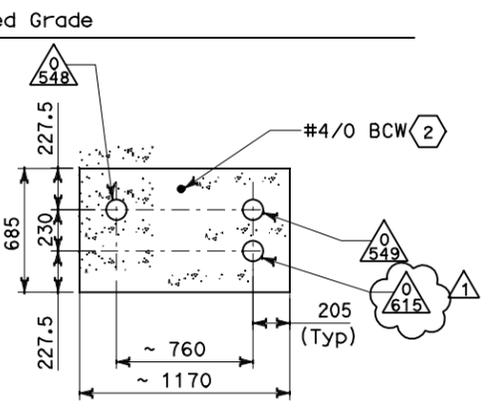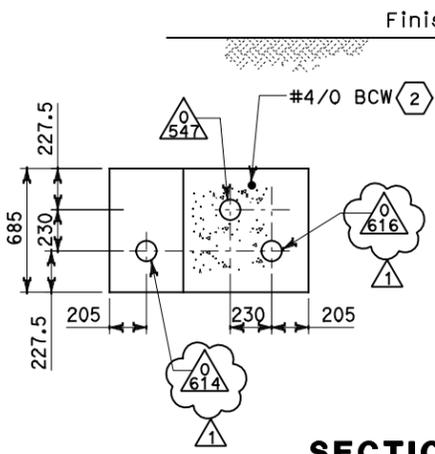

FOR REVISION ONLY

Caltrans
Metric

DIST	COUNTY	ROUTE	KILOMETER TOTAL PROJECT	POST TOTAL PROJECT	SHEET No	TOTAL SHEETS
04	SF	80	13.2/13.9		10252 R2	1204

REGISTERED ELECTRICAL ENGINEER DATE 07/05/11
 DAVID H. OTO
 No. 10699
 Exp. 06/30/2013
 ELECTRICAL
 STATE OF CALIFORNIA

PLANS APPROVAL DATE
 PB AMERICAS, Inc.
 A Parsons Brinckerhoff Company
 303 Second St., Suite 700N
 San Francisco, CA 94107-1317

The State of California or its officers or agents shall not be responsible for the accuracy or completeness of electronic copies of this plan sheet.
 Caltrans now has a web site! To get to the web site, go to <http://www.dot.ca.gov>

- NOTES:**
- References:
 - For duct banks and manhole plan, see sheets E-11 and E-11A.
 - For typical manhole details, see sheet E-17.
 - For underground conduit duct bank reinforcing, see details on sheets U-4 and E-19D.
 - For circuit and conduit/cable tray schedules, see sheets starting at E-401
 - For other related work, not shown on this sheet, see Electrical Special Provisions.

- SHEET NOTES:**
- Dimensions shown (~) are field surveyed. The Contractor is to verify to ensure the existing conduit is the reference for the actual location of the new conduits.
 - Connect ground conductor to ground bar inside manhole (and to conduit steel casing).
 - Refer to Sheet E-19D for structural details.
 - For additional installation requirement not shown on this plan, refer to Underground Devices Inc. Cat. # BS3555W2 or approved equal.

REQUEST FOR INFORMATION NOT ADDRESSED IN THIS CCO REMAIN IN FORCE					
MARK	DATE	DESCRIPTIONS	BY	CH'D	CCO#
2	04/05/12	W2 DUCT BANKS REINFORCEMENT	TW	RG	205
1	12/12/11	W2 DUCT BANKS REINFORCEMENT	MG TW	DO RG	205
0	08/17/11	W2 DUCT BANKS REINFORCEMENT	EJL TW	RG	205

CONTRACT CHANGE ORDER NO. _____
 SHEET _____ OF _____

DETAILS UNDERGROUND DUCT BANK SECTIONS
SCALE: AS NOTED

THIS PLAN ACCURATE FOR ELECTRICAL WORK ONLY.

ALL DIMENSIONS ARE IN MILLIMETERS UNLESS OTHERWISE SHOWN



DGN FILE => 04-0120f1_0102502R02.dgn
 USERNAME => ilorico

DATE PLOTTED => 06-APR-2012
 TIME PLOTTED => 09:57
 00-00-00