


STATE OF CALIFORNIA - DEPARTMENT OF TRANSPORTATION  
**Caltrans**

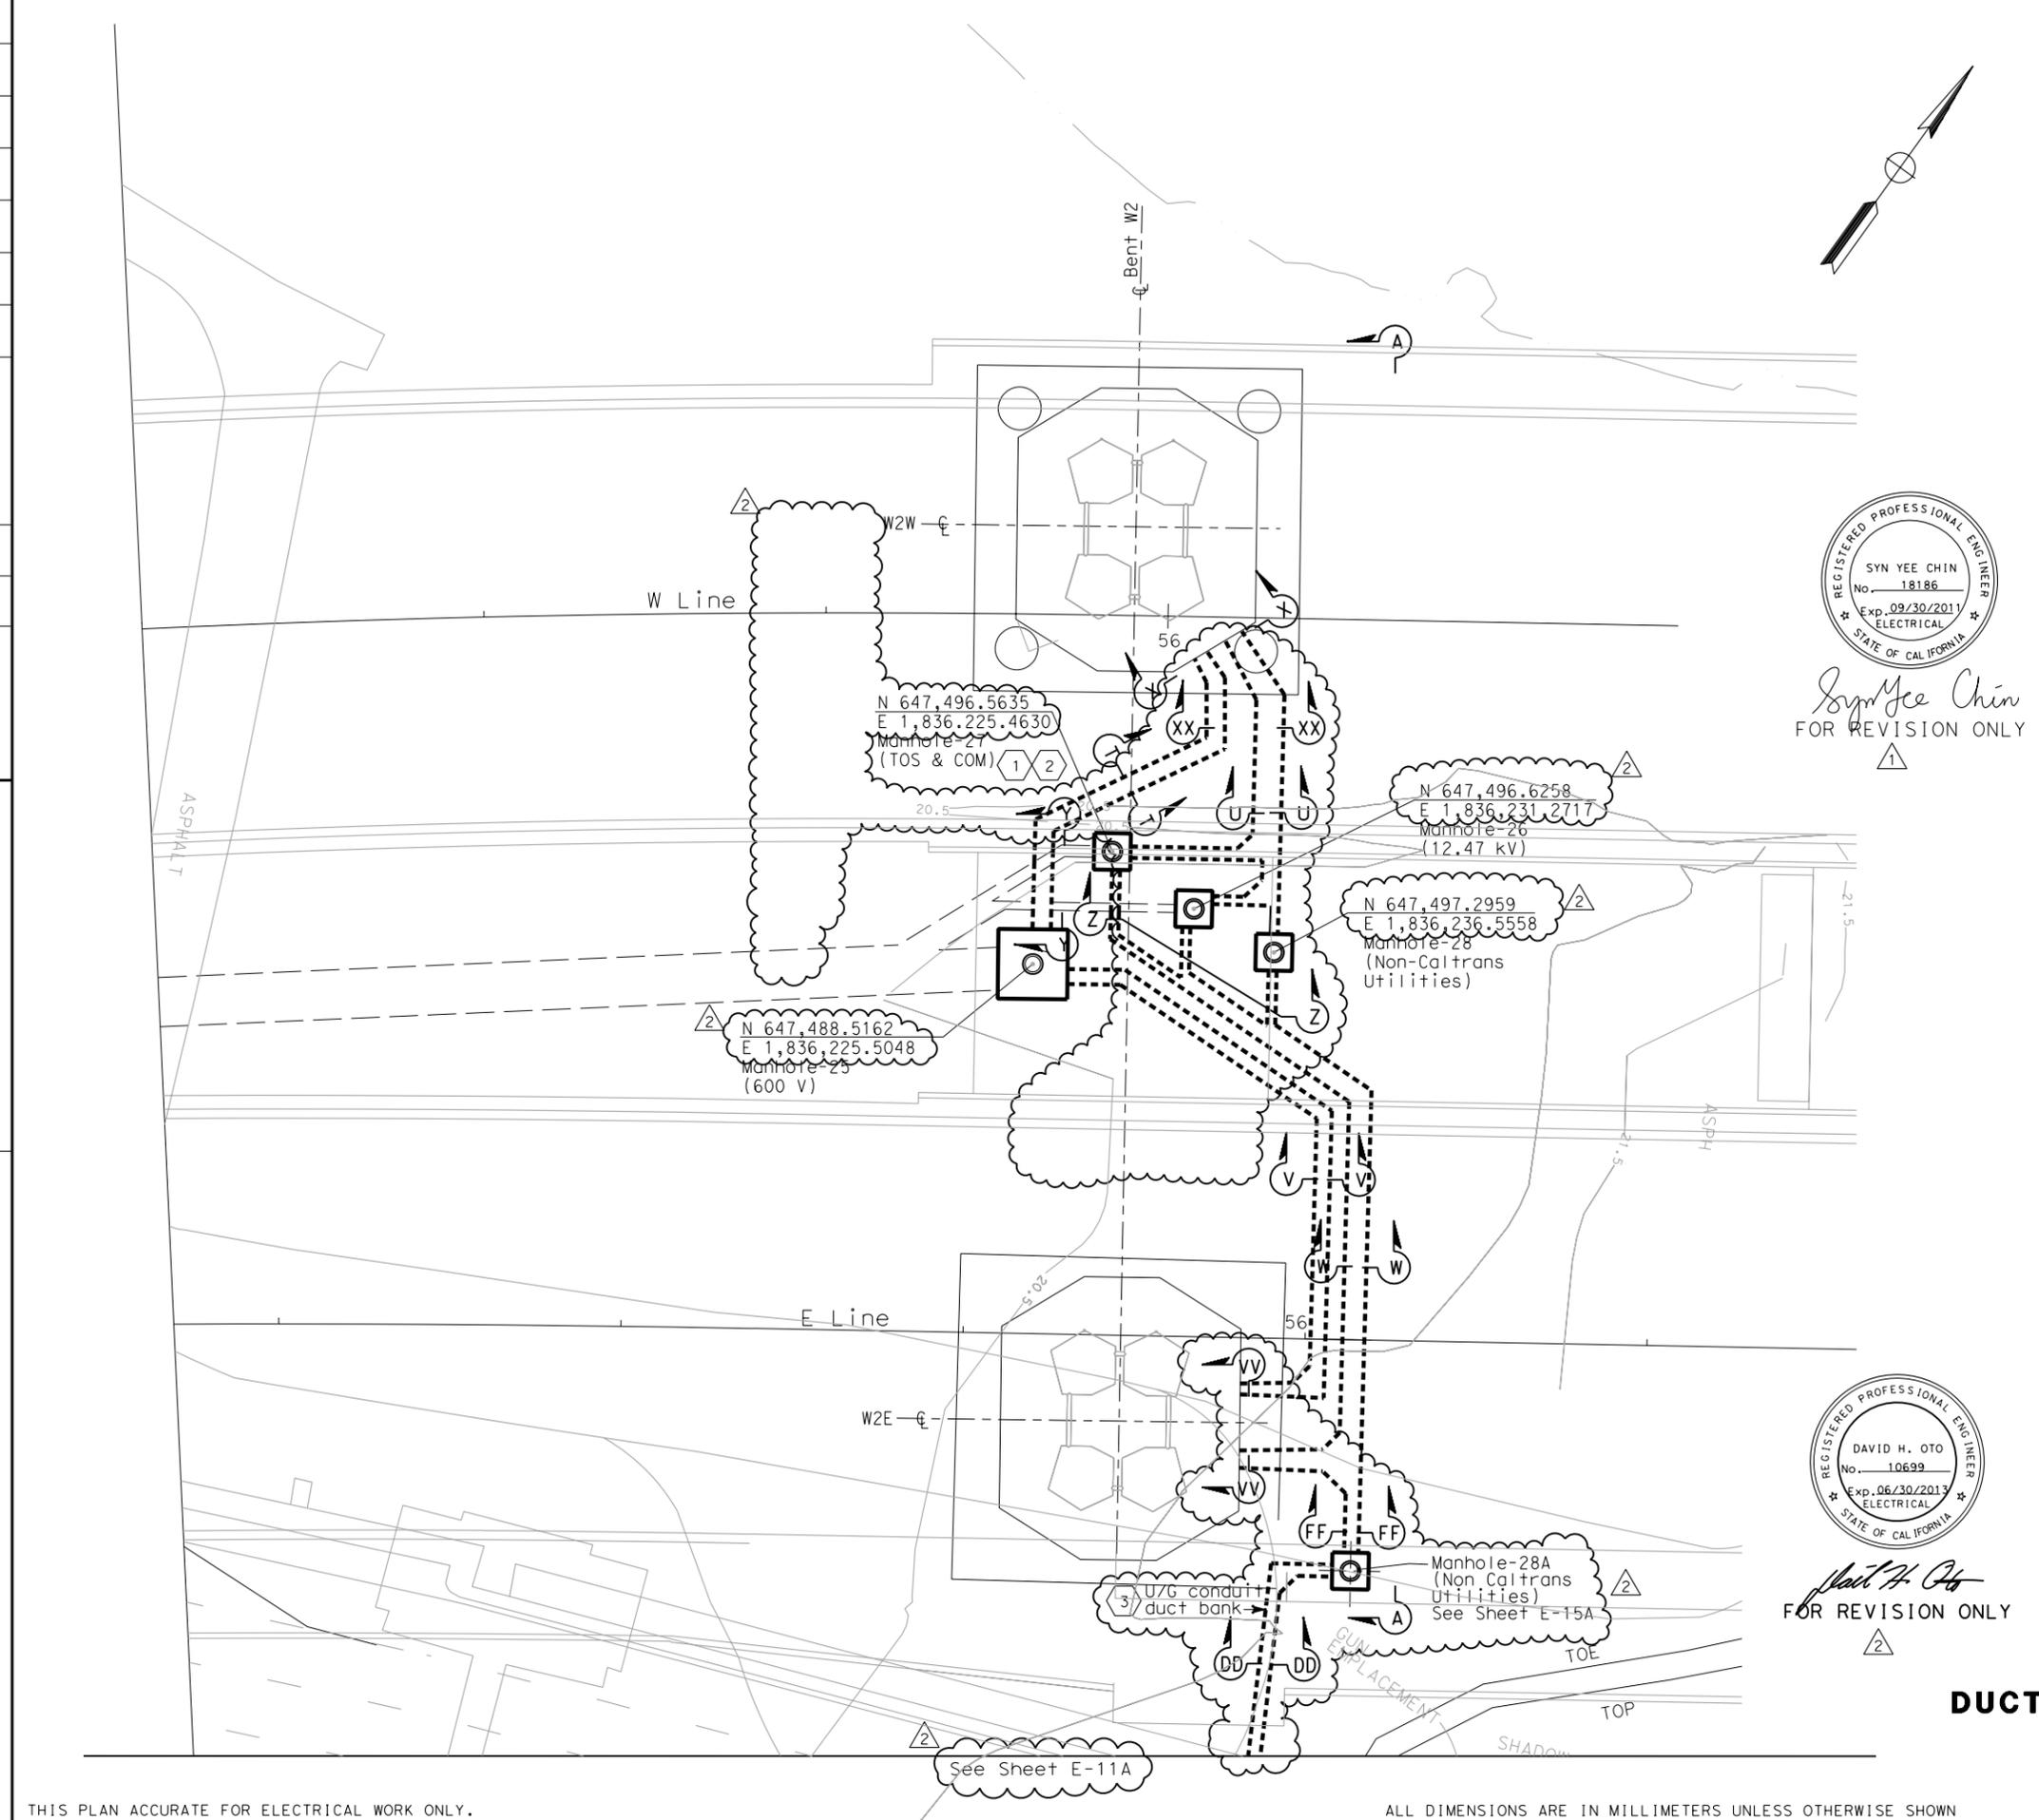



DIST	COUNTY	ROUTE	KILOMETER TOTAL PROJECT	POST PROJECT	SHEET No	TOTAL SHEETS
04	SF	80	13.2/13.9		96R2	1204

*Jens Erlingsson* 12/19/02  
 REGISTERED ELECTRICAL ENGINEER DATE

12-6-04  
 PLANS APPROVAL DATE

PB POWER, Inc.  
 A Parsons Brinckerhoff Company  
 303 Second St., Suite 700N  
 San Francisco, CA 94107-1317

The State of California or its officers or agents shall not be responsible for the accuracy or completeness of electronic copies of this plan sheet.  
 Caltrans now has a web site! To get to the web site, go to <http://www.dot.ca.gov>

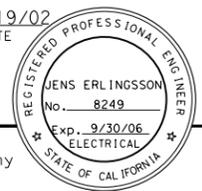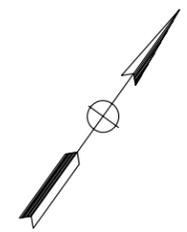

*Syn Yee Chin*  
 FOR REVISION ONLY



*David H. Oto*  
 FOR REVISION ONLY

**NOTES:**

- References:
  - For manhole plans and sections, see sheets E-14 through E-16.
  - For typical manhole and duct bank details, see sheet E-17.
  - For duct bank sections, see sheets 19, 19A, 19B and E-23.
  - For pier W2W plans and sections, see sheet E-20.
  - For pier W2E plans and sections, see sheet E-21.
  - For circuit and conduit/cable tray schedules, see sheets starting at E-401.
- Underground conduit duct bank shall be provided with additional reinforcement. For details, see sheet U-4, E-19C and E-19D.
- For other related work, not shown on this sheet, see Electrical Special Provisions.
- For location of manholes, see utility sheets.
- For duct bank anchors on slopes, see utility sheets.
- Refer to Utility Duct Bank Profile and Details, see sheet E-23.

**SHEET NOTES:**


- Furnish and install 4-25.4 mm innerducts inside TOS/COM conduit (0560) from MH-27 to Bent W2.
- Furnish and install BASE fiber optic cable in innerduct. See sheet E-1100.
- The conduits exiting from the west wall of manhole MH-28A down to (E) AT&T Hut manhole shall be rigid pvc, schedule 40. Conduit 90 degree bends, risers or exposed to grade shall be rigid steel conduit.

REQUEST FOR INFORMATION NOT ADDRESSED IN THIS CCO REMAIN IN FORCE					
MARK	DATE	DESCRIPTIONS	BY	CH'D	CCO#
2	07/20/11	W2 DUCTBANKS REINFORCEMENT	MG	RG	205
1	01/14/11	BASE INTEGRATION	RSB	WB	150

CONTRACT CHANGE ORDER NO. \_\_\_\_\_  
 SHEET \_\_\_\_\_ OF \_\_\_\_\_

**UNDERGROUND DUCT BANKS AND MANHOLES**  
 SCALE 1:200

THIS PLAN ACCURATE FOR ELECTRICAL WORK ONLY.

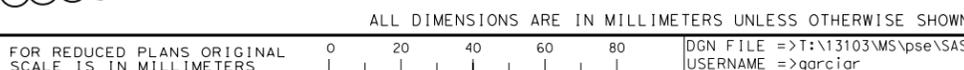

DGN FILE => T:\13103\MS\pse\SAS Struc\CCO\SAS CC0205\2011.07.20 Draft 1\04-0120f1\_0096R02.dgn  
 USERNAME => garciar

DATE PLOTTED => 7/22/2011  
 TIME PLOTTED => 7:41:47 AM  
 LAST REVISION 00-00-00