


STATE OF CALIFORNIA - DEPARTMENT OF TRANSPORTATION  
**Caltrans**

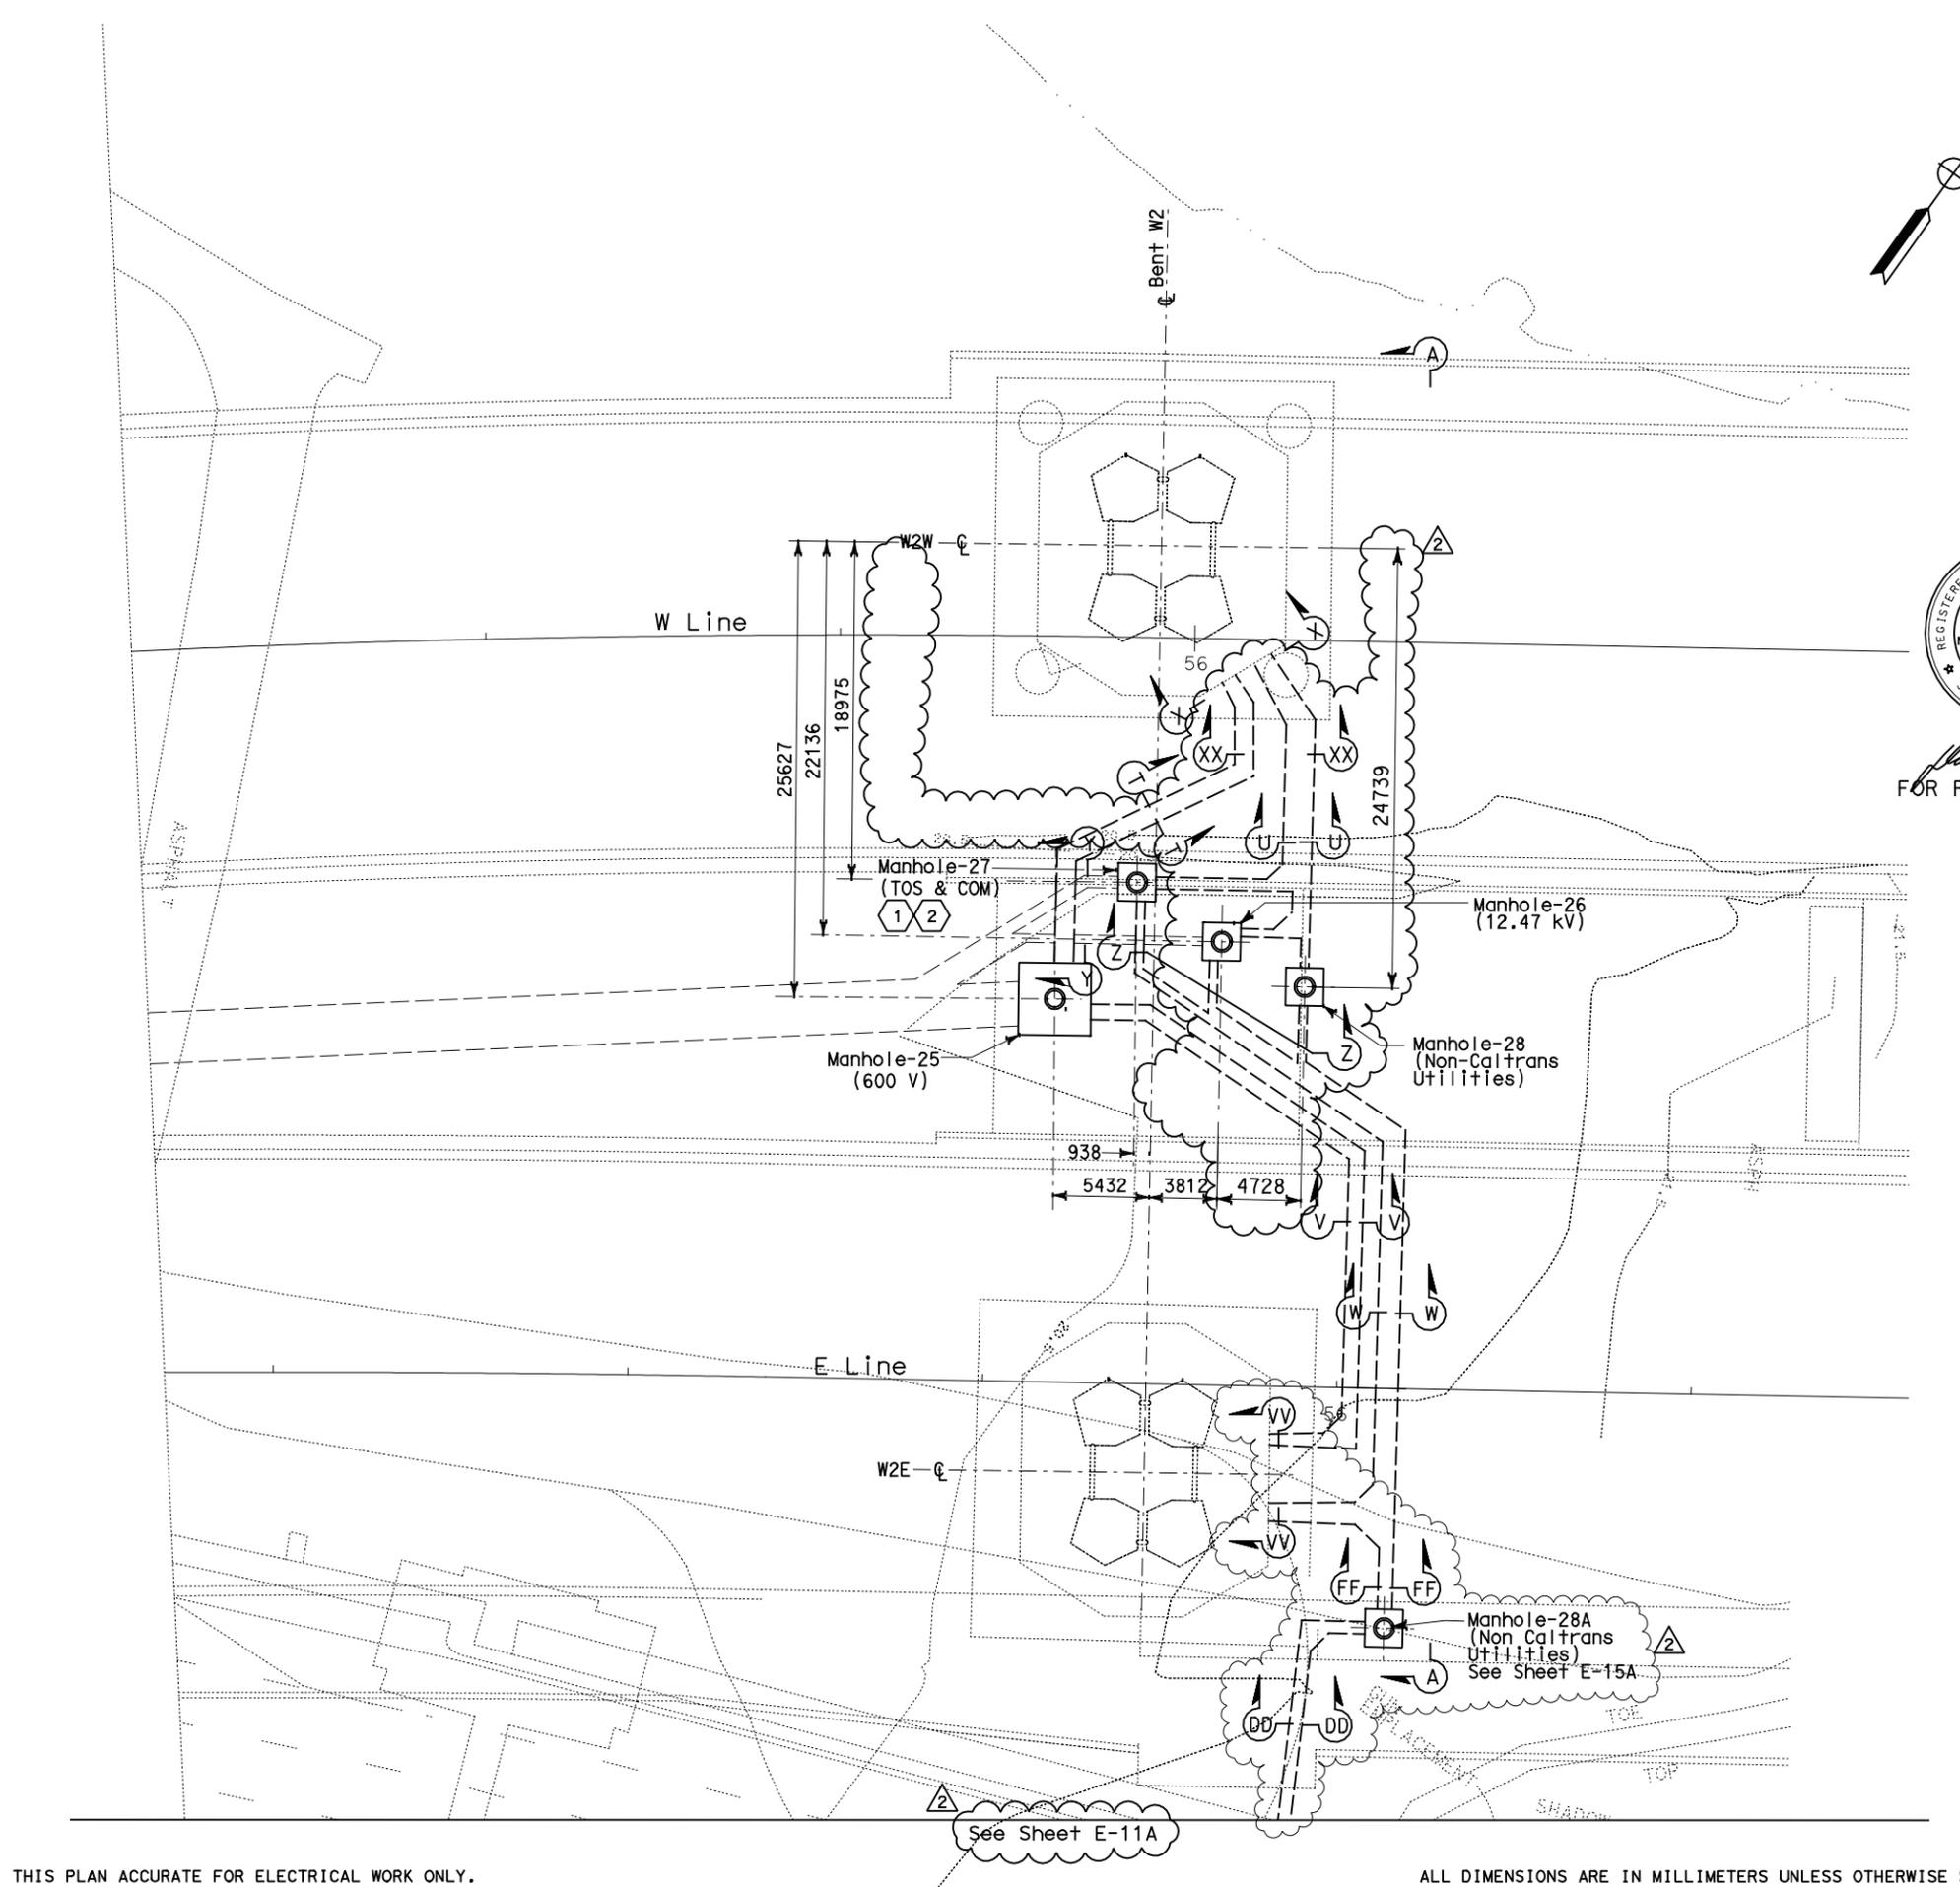


DIST	COUNTY	ROUTE	KILOMETER TOTAL PROJECT	POST TOTAL PROJECT	SHEET No	TOTAL SHEETS
04	SF	80	13.2/13.9		96R2	1204

*Jens Erlingsson* 12/19/02  
 REGISTERED ELECTRICAL ENGINEER DATE


12-6-04  
 PLANS APPROVAL DATE

**PB POWER, Inc.**  
 A Parsons Brinckerhoff Company  
 303 Second St., Suite 700N  
 San Francisco, CA 94107-1317

*The State of California or its officers or agents shall not be responsible for the accuracy or completeness of electronic copies of this plan sheet.*  
*Caltrans now has a web site! To get to the web site, go to <http://www.dot.ca.gov>*

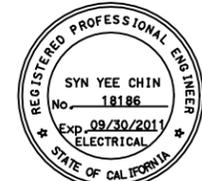

*Syn Yee Chin*  
 FOR REVISION ONLY

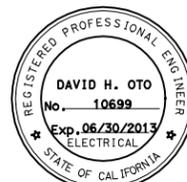

*David H. Oto*  
 FOR REVISION ONLY

**NOTES:**

- References:
  - For manhole plans and sections, see sheets E-14 through E-16.
  - For typical manhole and duct bank details, see sheet E-17.
  - For duct bank sections, see sheets 19, 19A, 19B and E-23.
  - For pier W2W plans and sections, see sheet E-20.
  - For pier W2E plans and sections, see sheet E-21.
  - For circuit and conduit/cable tray schedules, see sheets starting at E-401.
- For other related work, not shown on this sheet, see Electrical Special Provisions.
- For location of manholes, see utility sheets.
- For duct bank anchors on slopes, see utility sheets.
- Refer to Utility Duct Bank Profile and Details.

**SHEET NOTES:**

- Furnish and install 4-25.4 mm innerducts inside TOS/COM conduit (0560) from MH-27 to Bent W2.
- Furnish and install BASE fiber optic cable in innerduct. See sheet E-1100.

REQUEST FOR INFORMATION NOT ADDRESSED IN THIS CCO REMAIN IN FORCE					
MARK	DATE	DESCRIPTIONS	BY	CH'D	CCO#
2	07/05/11	W2 DUCT BANKS REINFORCEMENT	MG TW	RG	205
1	01/14/11	BASE INTEGRATION	RSB	WB	150

CONTRACT CHANGE ORDER NO. \_\_\_\_\_  
 SHEET \_\_\_\_\_ OF \_\_\_\_\_

**UNDERGROUND DUCT BANKS AND MANHOLES**  
 SCALE 1:200

THIS PLAN ACCURATE FOR ELECTRICAL WORK ONLY.

ALL DIMENSIONS ARE IN MILLIMETERS UNLESS OTHERWISE SHOWN  
 FOR REDUCED PLANS ORIGINAL SCALE IS IN MILLIMETERS

DGN FILE => 04-0120f1\_0096R02.dgn  
 USERNAME => ilorico

DATE PLOTTED => 05-JUL-2011  
 TIME PLOTTED => 14:10  
 00-00-00  
 LAST REVISION