



STATE OF CALIFORNIA - DEPARTMENT OF TRANSPORTATION
Caltrans
 DESIGN OVERSIGHT
 BEHZAD GOLEHAMMADI
 REVISIONS
 REVISION NO. DATE REVISION BY DATE REVISOR BY
 CALCULATED/DESIGNED BY CHECKED BY
 DATE




DIST	COUNTY	ROUTE	KILOMETER TOTAL PROJECT	POST PROJECT	SHEET No	TOTAL SHEETS
04	SF	80	13.2/13.9		102 R1	1204

REGISTERED ELECTRICAL ENGINEER DATE
 12/19/02
 12-6-04
 PLANS APPROVAL DATE
 PB POWER, Inc.
 A Parsons Brinckerhoff Company
 303 Second St., Suite 700N
 San Francisco, CA 94107-1317


The State of California or its officers or agents shall not be responsible for the accuracy or completeness of electronic copies of this plan sheet.
 Caltrans now has a web site! To get to the web site, go to <http://www.dot.ca.gov>

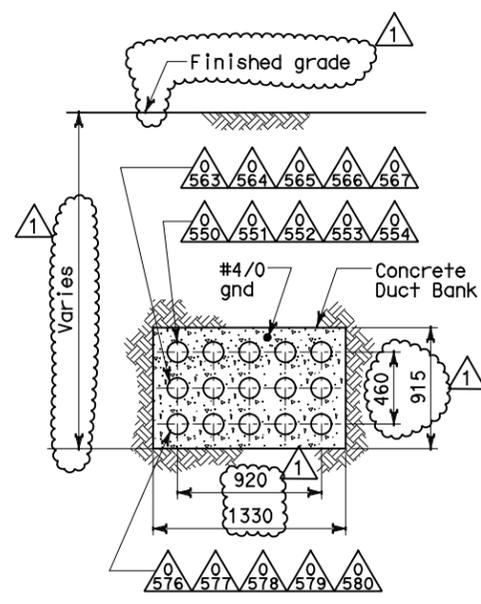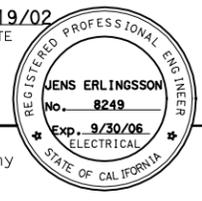


SECTION T-T
SCALE 1:20

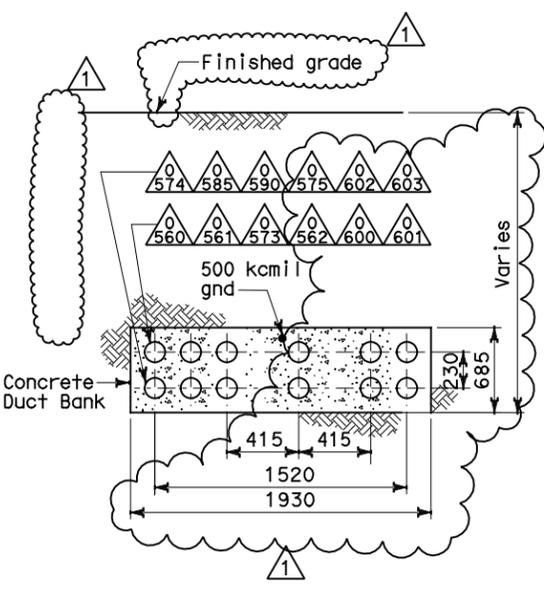


SECTION U-U
SCALE 1:20

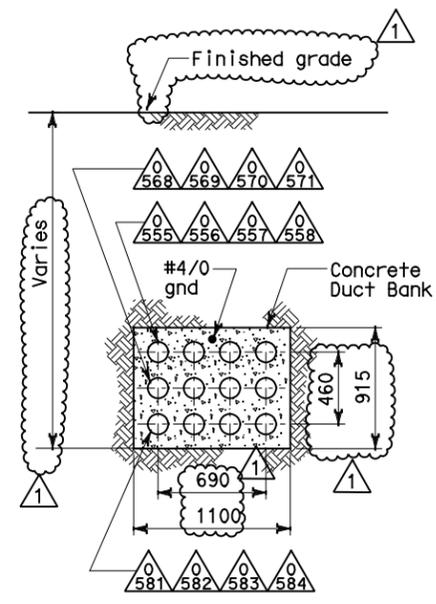


SECTION V-V
SCALE 1:20

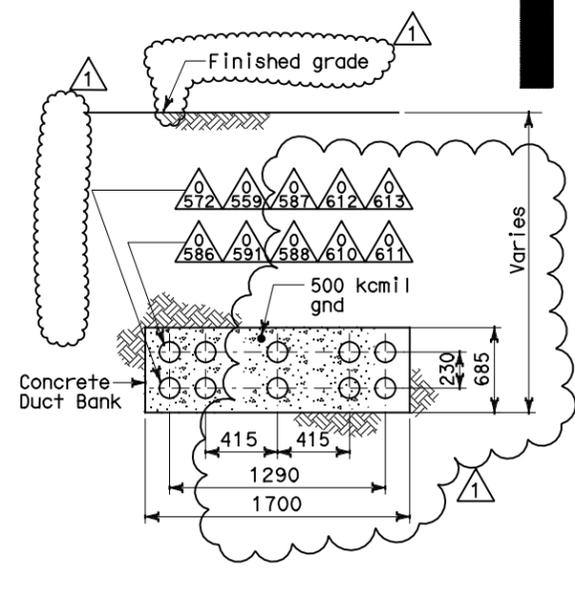


SECTION W-W
SCALE 1:20

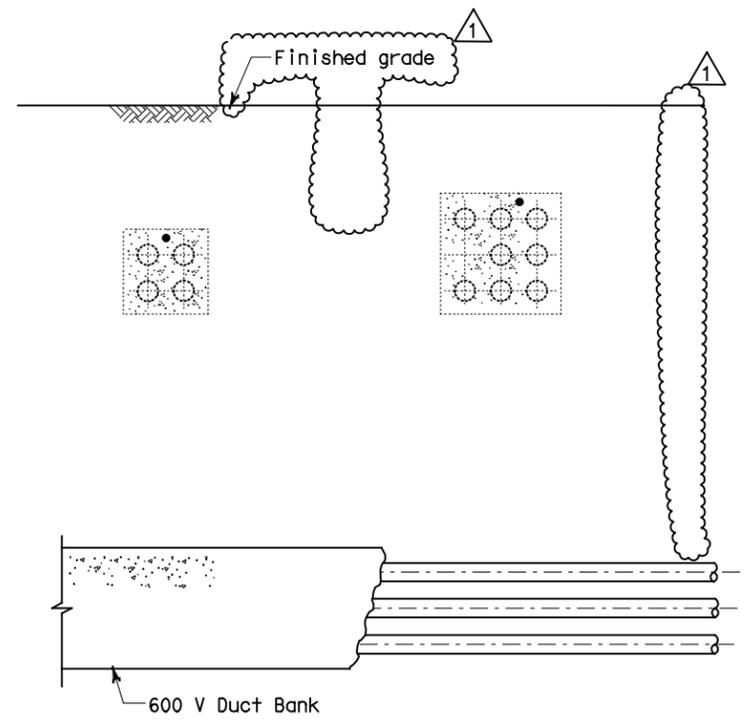

SECTION Y-Y
SCALE 1:20

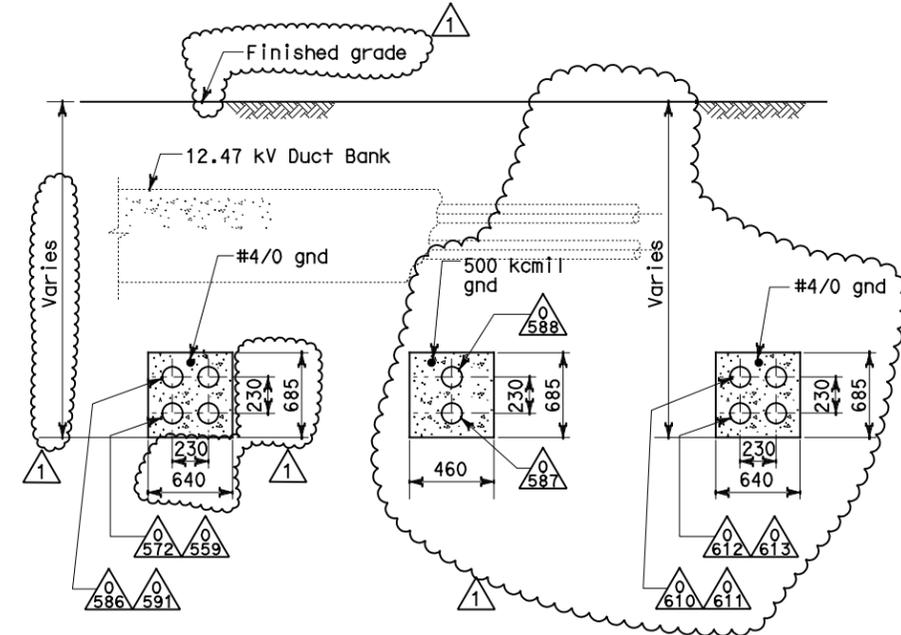

SECTION Z-Z
SCALE 1:20

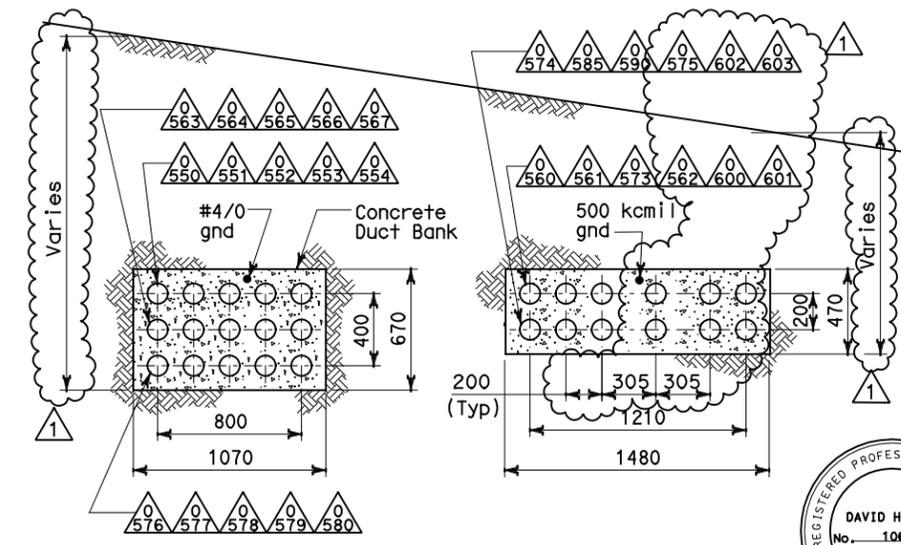

SECTION X-X
SCALE 1:20



FOR REVISION ONLY
 1


REQUEST FOR INFORMATION NOT ADDRESSED IN THIS CCO REMAIN IN FORCE					
△	07/05/11	W2 DUCT BANKS REINFORCEMENT	TW	RG	205
MARK	DATE	DESCRIPTIONS	BY	CH'D	CCO#
REVISIONS					

CONTRACT CHANGE ORDER NO. _____
 SHEET _____ OF _____

DETAILS UNDERGROUND DUCT BANK SECTIONS
SCALE AS NOTED

THIS PLAN ACCURATE FOR ELECTRICAL WORK ONLY.

FOR REDUCED PLANS ORIGINAL SCALE IS IN MILLIMETERS

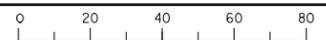

ALL DIMENSIONS ARE IN MILLIMETERS UNLESS OTHERWISE SHOWN

DGN FILE => 04-0120f1_0102R01.dgn
 USERNAME => ilorico

CU 04251

EA 0120F1

DATE PLOTTED => 05-JUL-2011
 TIME PLOTTED => 14:11
 LAST REVISION
 00-00-00