







DIST	COUNTY	ROUTE	KILOMETER TOTAL PROJECT	POST TOTAL PROJECT	SHEET No	TOTAL SHEETS
04	SF	80	13.2/13.9		102 S1	1204
					07/05/11	
REGISTERED ELECTRICAL ENGINEER					DATE	
PLANS APPROVAL DATE						
PB AMERICAS, Inc.						
A Parsons Brinckerhoff Company						
303 Second St., Suite 700N						
San Francisco, CA 94107-1317						
<i>The State of California or its officers or agents shall not be responsible for the accuracy or completeness of electronic copies of this plan sheet.</i>						
<i>Caltrans now has a web site! To get to the web site, go to http://www.dot.ca.gov</i>						

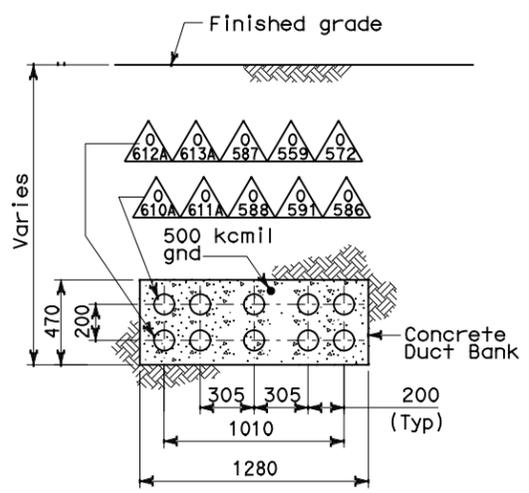

SECTION VV-VV
SCALE 1:20

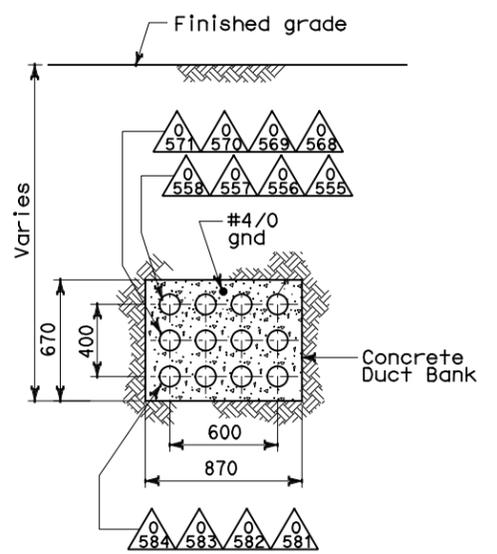

SECTION XX-XX
SCALE 1:20

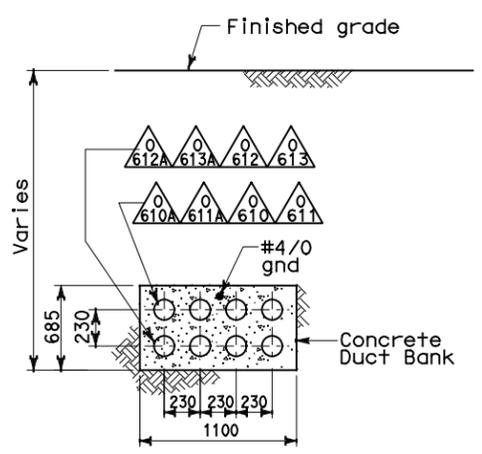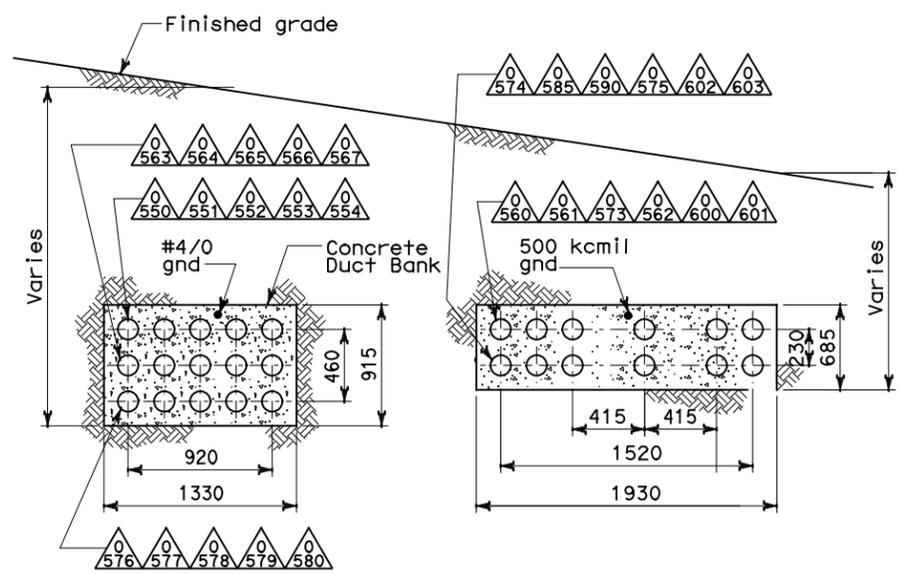

SECTION FF-FF
SCALE 1:20

- NOTES:**
- References:
 - For duct bank and manhole plan, see sheet E-11.
 - For manhole plans and sections, see sheets E-14 through E-16.
 - For typical manhole and duct bank details, see sheet E-17.
 - For circuit and conduit/cable tray schedules, see sheets starting at E-401.
 - For other related work, not shown on this sheet, see Electrical Special Provisions.

REQUEST FOR INFORMATION NOT ADDRESSED IN THIS CCO REMAIN IN FORCE					
△	07/05/11	W2 DUCT BANKS REINFORCEMENT	TW	RG	205
MARK	DATE	DESCRIPTIONS	BY	CH'D	CCO#
REVISIONS					

CONTRACT CHANGE ORDER NO. _____
SHEET _____ OF _____

**DETAILS
UNDERGROUND
DUCT BANK SECTIONS**
SCALE AS NOTED

STATE OF CALIFORNIA - DEPARTMENT OF TRANSPORTATION
Caltrans

THIS PLAN ACCURATE FOR ELECTRICAL WORK ONLY.

ALL DIMENSIONS ARE IN MILLIMETERS UNLESS OTHERWISE SHOWN

FOR REDUCED PLANS ORIGINAL SCALE IS IN MILLIMETERS
0 20 40 60 80
DGN FILE => 04-0120f1_0102501.dgn
USERNAME => ilorico

DATE PLOTTED => 05-JUL-2011
TIME PLOTTED => 14:11
LAST REVISION
00-00-00