

STATE OF CALIFORNIA - DEPARTMENT OF TRANSPORTATION  
 DESIGN OVERSIGHT  
 BEHZAD GOLEMOHAMMADI  
 REVISIONS: 1, 2, 1000



FOR REVISION ONLY  
 2



DIST	COUNTY	ROUTE	KILOMETER TOTAL PROJECT	POST TOTAL	SHEET No	TOTAL SHEETS
04	SF	80	13.2/13.9		235 R2	1204


12/19/02  
 REGISTERED ELECTRICAL ENGINEER DATE

12-6-04  
 PLANS APPROVAL DATE

PB POWER, Inc.  
 A Parsons Brinckerhoff Company  
 303 Second St., Suite 700N  
 San Francisco, CA 94107-1317

The State of California or its officers or agents shall not be responsible for the accuracy or completeness of electronic copies of this plan sheet.

Caltrans now has a web site! To get to the web site, go to <http://www.dot.ca.gov>

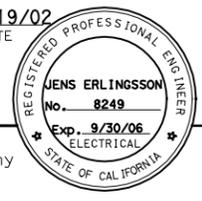


**SHEET NOTES:**

- For cable tray supports details, see Cable Tray Support Schedule table.
- Cable trays shall be as specified per specification unless noted otherwise.
- Cable and location of penetrations thru girder plate, see Utility Detail No. 1 and Utility Layout respectively of Superstructure and Tower Drawings. To prevent moisture from entering girder, contractor to seal the space between sleeves and conduits. Spare pipe sleeves shall be provided with threaded cap at exterior end.
- For continuation of conduit to cable trays inside OBG see E-212A.
- Cable trays shall be anchored to supports and shall have solid cover with heavy duty cover clamps.
- Install neoprene rubber around cable tray cover opening for protection to liquidtight flexible metal conduits as it enter the cable tray. Seal opening as needed.
- Liquidtight flexible metal conduits shall be anchored to supports or cable trays.
- Contractor may adjust the location of cable tray supports below W2 Pier Cap Beam to suit field condition and provide additional seismic bracing as required.

9 All cable tray under the girder shall have peaked flanged cover on top and solid flanged cover at the bottom. Vertical cable tray on the column shall have solid flanged cover on top and no cover at the bottom, except when cable tray is not flush with the pier column. Contractor shall provide solid flanged cover on top and bottom of cable tray. Approved heavy duty cover clamps shall be used as required.

**NOTES:**

- References:  
 - For circuit and conduit/cable tray schedules, see sheets starting at E-401.  
 - For locations of cable tray support embeds, see AS sheets.
- For other related work, not shown on this sheet, see Electrical Special Provisions.
- For actual conduit locations, see girder level, cable tray and conduits plans. See sheets E-181 thru E-186.
- 500 kcmil bare copper ground cable run along with tray at column to pier footing collar.
- Ground bar detail see sheet E-208.


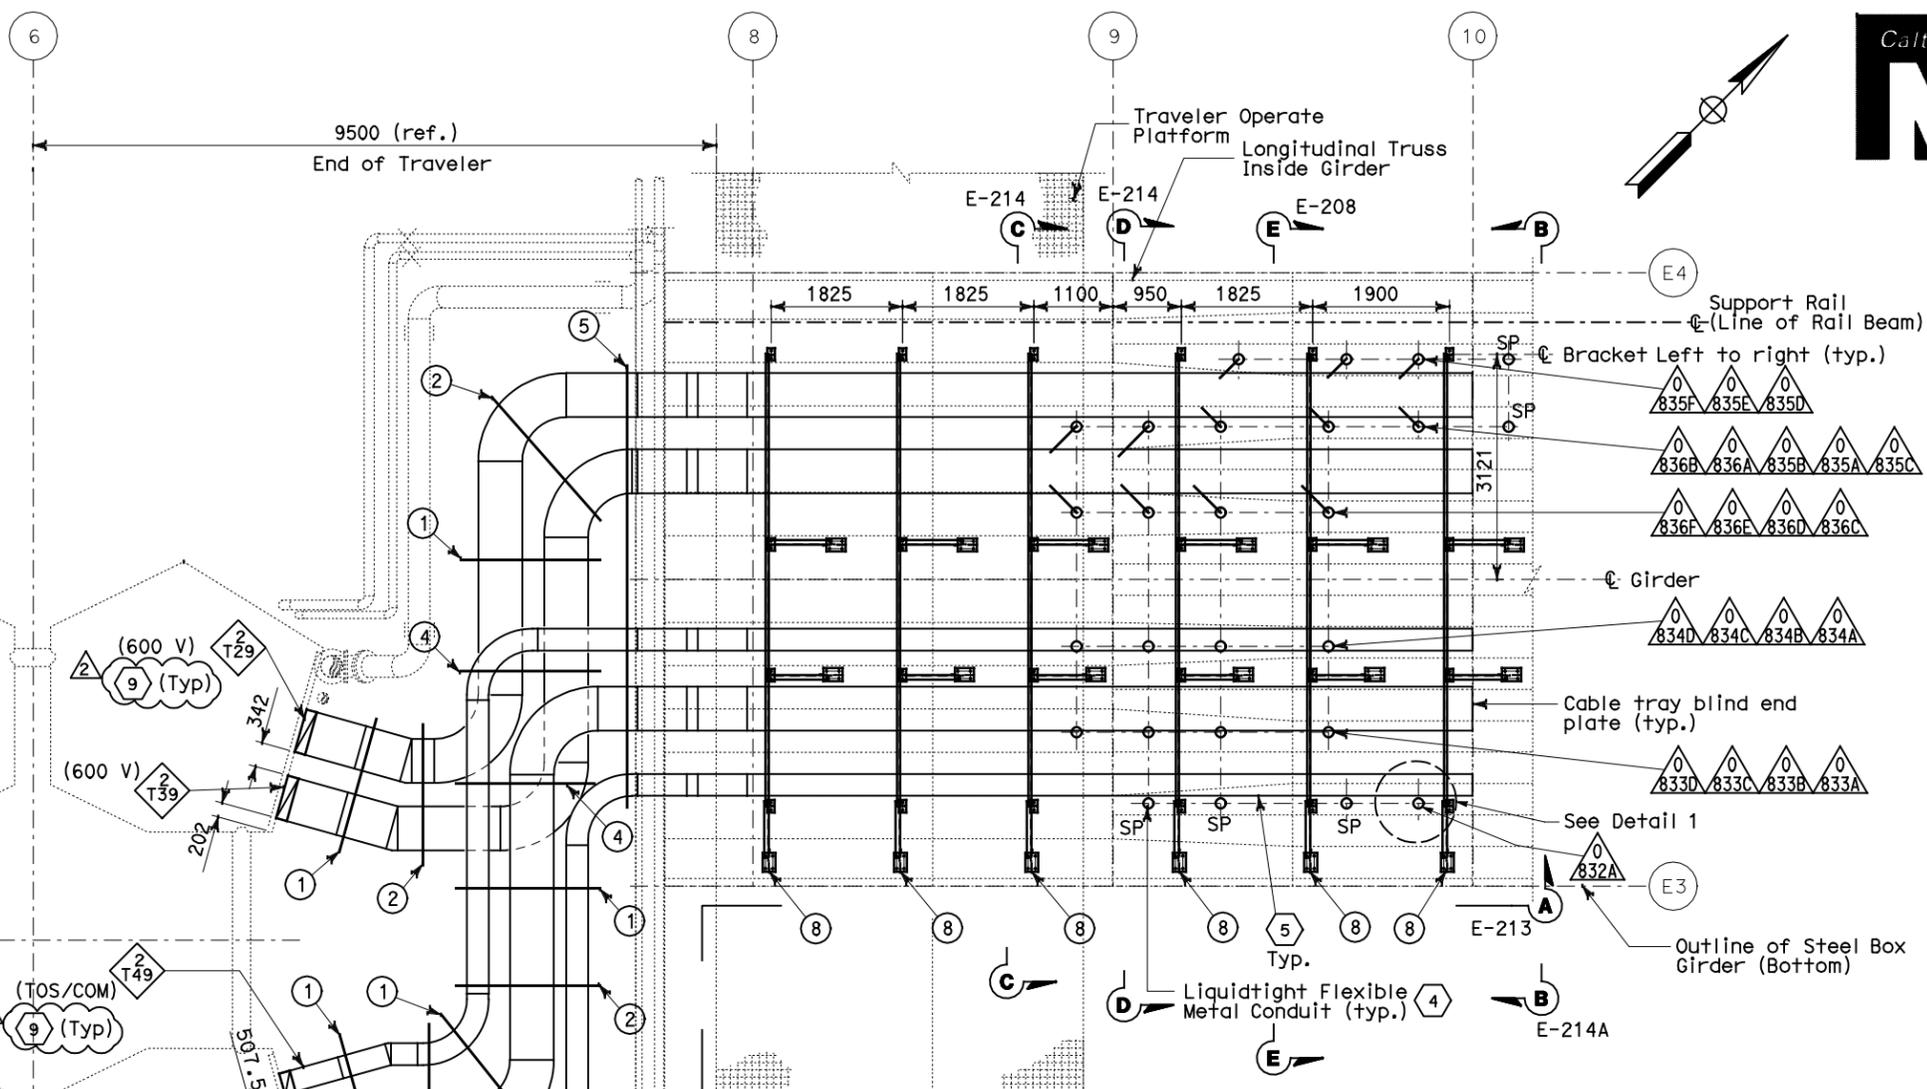


**PARTIAL GIRDER PLAN CABLE TRAY LAYOUT**  
 SCALE 1:50

Item	Type	Detail Sheet	Item	Type	Detail Sheet
1	VA	E-122	6	1	AS-7
2	VB	E-122	7	2	AS-7
3	VC	E-122	8	3	AS-7
4	VD	E-122	9	4	AS-7
5	VE	E-122A	10	5	AS-7



FOR REVISION ONLY  
 1

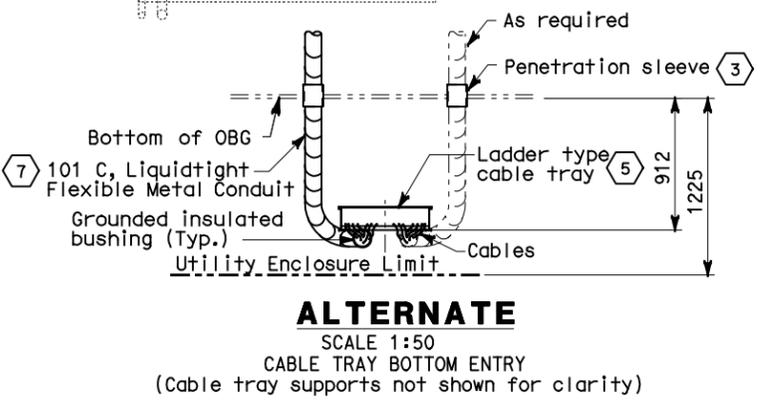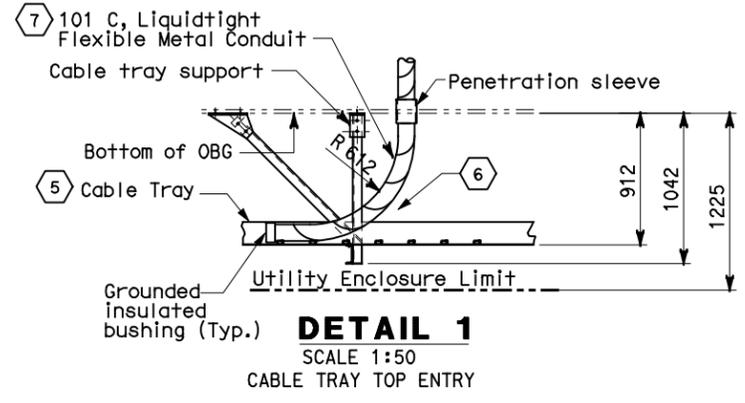

REQUEST FOR INFORMATION NOT ADDRESSED IN THIS CCO REMAIN IN FORCE					
MARK	DATE	DESCRIPTIONS	BY	CH'D	CCO#
2	02/17/12	CABLE TRAY COVER			