




DIST	COUNTY	ROUTE	KILOMETER TOTAL PROJECT	POST PROJECT	SHEET No	TOTAL SHEETS
04	SF	80	13.2/13.9		236 R2	1204

12/19/02
 REGISTERED ELECTRICAL ENGINEER DATE
Jens Erlingsson
 No. 8249
 Exp. 9/30/06
 ELECTRICAL
 STATE OF CALIFORNIA

12-6-04
 PLANS APPROVAL DATE
PB POWER, Inc.
 A Parsons Brinckerhoff Company
 303 Second St., Suite 700N
 San Francisco, CA 94107-1317


The State of California or its officers or agents shall not be responsible for the accuracy or completeness of electronic copies of this plan sheet.
 Caltrans now has a web site! To get to the web site, go to <http://www.dot.ca.gov>

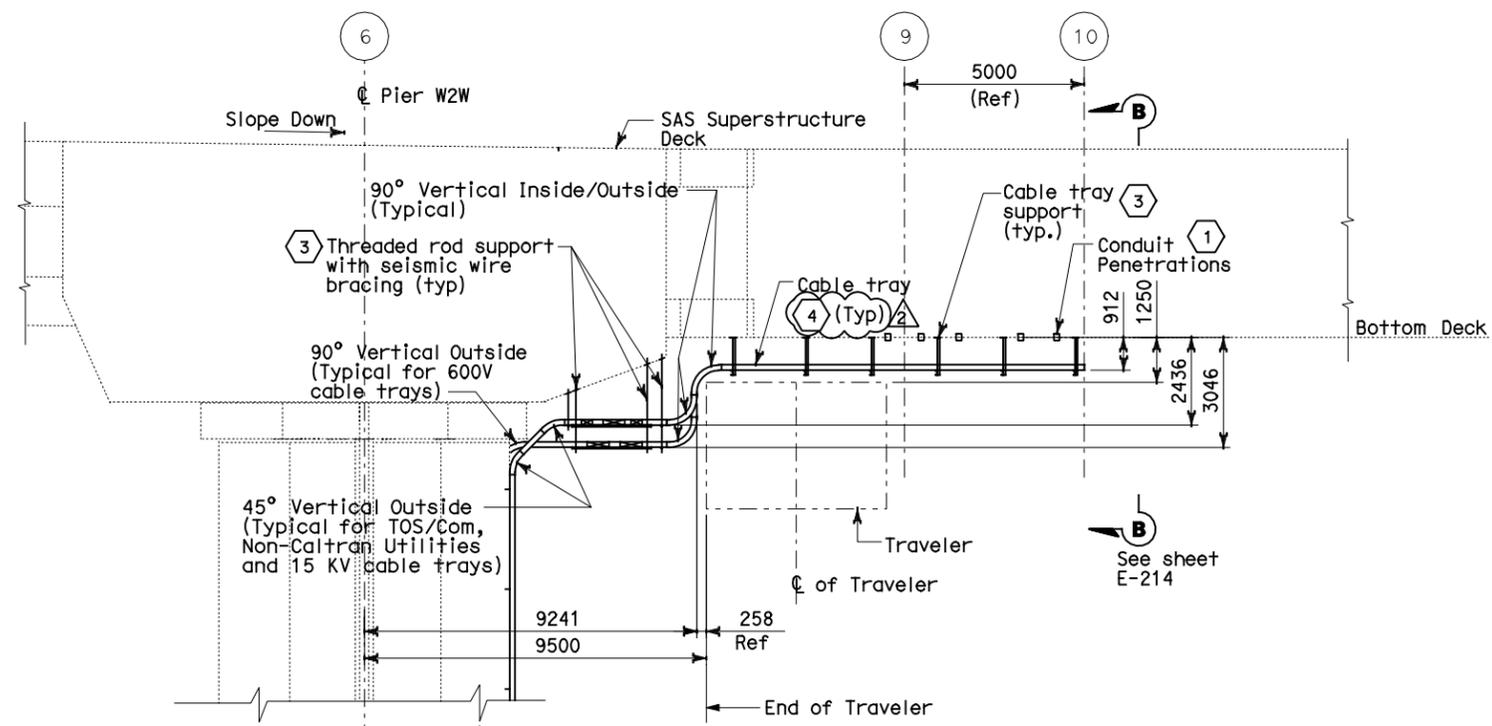


SHEET NOTES:

- 1 See sheet E-212 for location.
- 2 For Pier W2E details, see sheet E-21, E-21E and E-21F.
- 3 For cable tray support type and location, see sheet E-212.
- 4 All cable tray under the girder shall have peaked flanged cover on top and solid flanged cover at the bottom with approved heavy duty cover clamps. Vertical cable tray run on the column shall have solid flanged cover on top and no cover at the bottom except where cable tray is not flush with the columns.
- 5 All hardware shall be 316 stainless steel.
- 6 Contractor shall install the hanger rod bracket clear from the existing cable tray supports and concrete inserts.


SECTION A-A
SCALE: 1:100

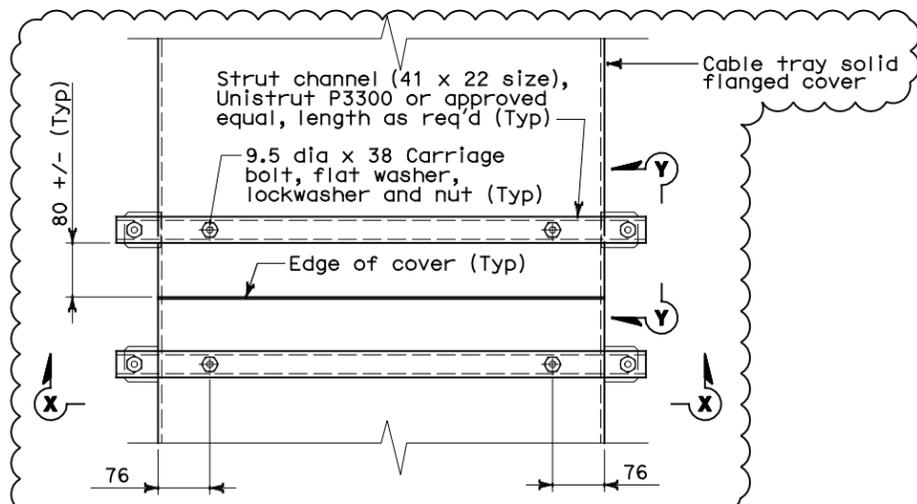

DETAIL 1 - ELEVATION
SCALE: NONE

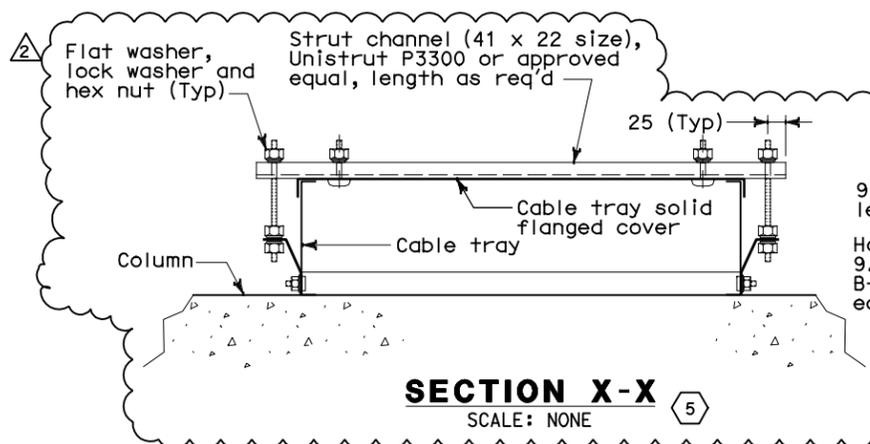

SECTION X-X
SCALE: NONE

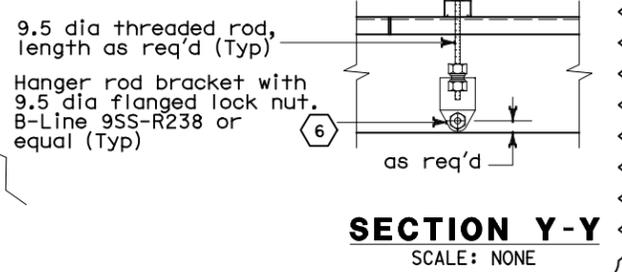

SECTION Y-Y
SCALE: NONE



FOR REVISION ONLY 2 FOR REVISION ONLY 1

REQUEST FOR INFORMATION NOT ADDRESSED IN THIS CCO REMAIN IN FORCE					
MARK	DATE	DESCRIPTIONS	BY	CH'D	CCO#
2	02/17/12	CABLE TRAY COVER AT W2	RSB	RG	234
1	02/25/08	CABLE TRAY CHANGES	RG	SE	4251


CONTRACT CHANGE ORDER NO. _____
SHEET _____ OF _____

DETAILS
SAS SUPERSTRUCTURE GIRDER EASTBOUND
PIER W2E SECTION AND PLANS
SCALE AS NOTED

E-213

THIS PLAN IS ACCURATE FOR ELECTRICAL WORK ONLY.

ALL DIMENSIONS ARE IN MILLIMETERS UNLESS OTHERWISE SHOWN.

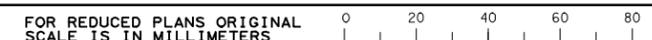

DGN FILE => 04-0120f1_0236R02.dgn
USERNAME => ilorico

CU 04251

EA 0120F1

IAH	3/04
REVISOR	DATE
BY	BY
DATE	DATE

DESIGN OVERSIGHT
BEHZAD GOLEMOHAMMADI

STATE OF CALIFORNIA - DEPARTMENT OF TRANSPORTATION
Caltrans

DATE PLOTTED => 15-FEB-2012
TIME PLOTTED => 15:50
LAST REVISION 00-00-00