

STATE OF CALIFORNIA	Job Stamp	7-day Const. Calendar	Day No. 523
DEPARTMENT OF TRANSPORTATION	SFOBB SAS	Project Work Day No.	Day No. 723
Form HC-10A (Rev. 6/80)	04-0120F4	Date	05/19/2008

Inspectors Hours	Start	0630	Stop	1600
Shift Hours	Start	0630	Stop	1500

ASSISTANT RESIDENT ENGINEER'S

CONTRACTOR – ABFJV

EQUIPMENT AND/OR LABOR:		HOURS - ITEM NO.										REMARKS		
Equ ip. #	N O M E N	DESCRIPTION (Of Equipment or Labor)	CCO 34S1 – Lay out	CCO 34S1 – Cutting Vertical Bar								IDLE OR DOWN	Name	Contractor
		Regional Steel												
1	1	Superintendent	0										Gaige, Lance	RSC
2	1	Foreman	0										Van Brusselen, Jon	RSC
3	1	Ironworker	0										Vallarreal, Jose	RSC
4	1	Ironworker	0										Manzano, Jose	RSC
5	1	Ironworker	0										Lopez, Jorge	RSC
6	1	Ironworker	6	2									Greenlee, Tim	RSC
7	1	Ironworker	0	1	1								Raprasnussen, John	RSC
8	1	Ironworker	0										Gomez, Daniel	RSC
9	1	Ironworker	0										Balderrama, Julio	RSC
10	1	Ironworker	0										Espinoza, Sal	RSC
11	1	Ironworker	0										Mortenson, Kurt	RSC
12	1	Ironworker	0										Bell, Joe	RSC
14	1	Ironworker	0										Stockton, Luke	RSC
15	1	Ironworker	0	1	1								Quiroz, Victor	RSC

Weather: Clear, sunny, warm, dry soil, Hi 78 F Lo 59 F.

Description of Operation:

ABF

- See L. Mathur's diary for labor, equipment and daily activities.

Daily for Regional Steel

- RSC cut remaining continuity vertical rebar in ENE and ENW and placed duct.
- Tim Greenlee worked with Brandon Bedwell (ABF) on layout for ESW and ESE.

NOTES:

P.Gagnier

REC'D \*08 JUN-25 #005214

ABF/RSC working on layout for ducts to be field cut for south side vertical column cages. This is the per plan procedure see sheet details 13A and 13B.

B. Bedwell submitted layout for ESW and ESE.

Alex Sanjines was not available to review layout for ESW and ESE.

Office

Worked on Pay Est 25.


Worked 0.5 hours overtime on Estimate 25.

Attended weekly staff meeting.

Wrote diaries.

**Inspector:**

Pamela Gagnier

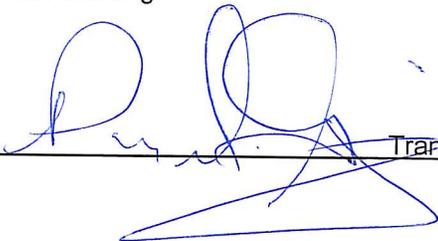

Trans Engineer (C)/Asst. Struct. Rep




DETAIL A  
1:25

ENW	EMC
4	4
4	8
20	22
41	25
2	0
1	0
<hr/>	
51	47


- REC'D FOR TRANS DUCT
- REC'D FOR CONT. DUCT
- SALVAGED
- CORRECT PER PLAN
- CUT EARLIER TRANS REBAR
- SWITCH PERIM TRANS TO CONT
- SWITCH FROM CONT TO TRANS
- Total Cut

Actual / Final

ENW

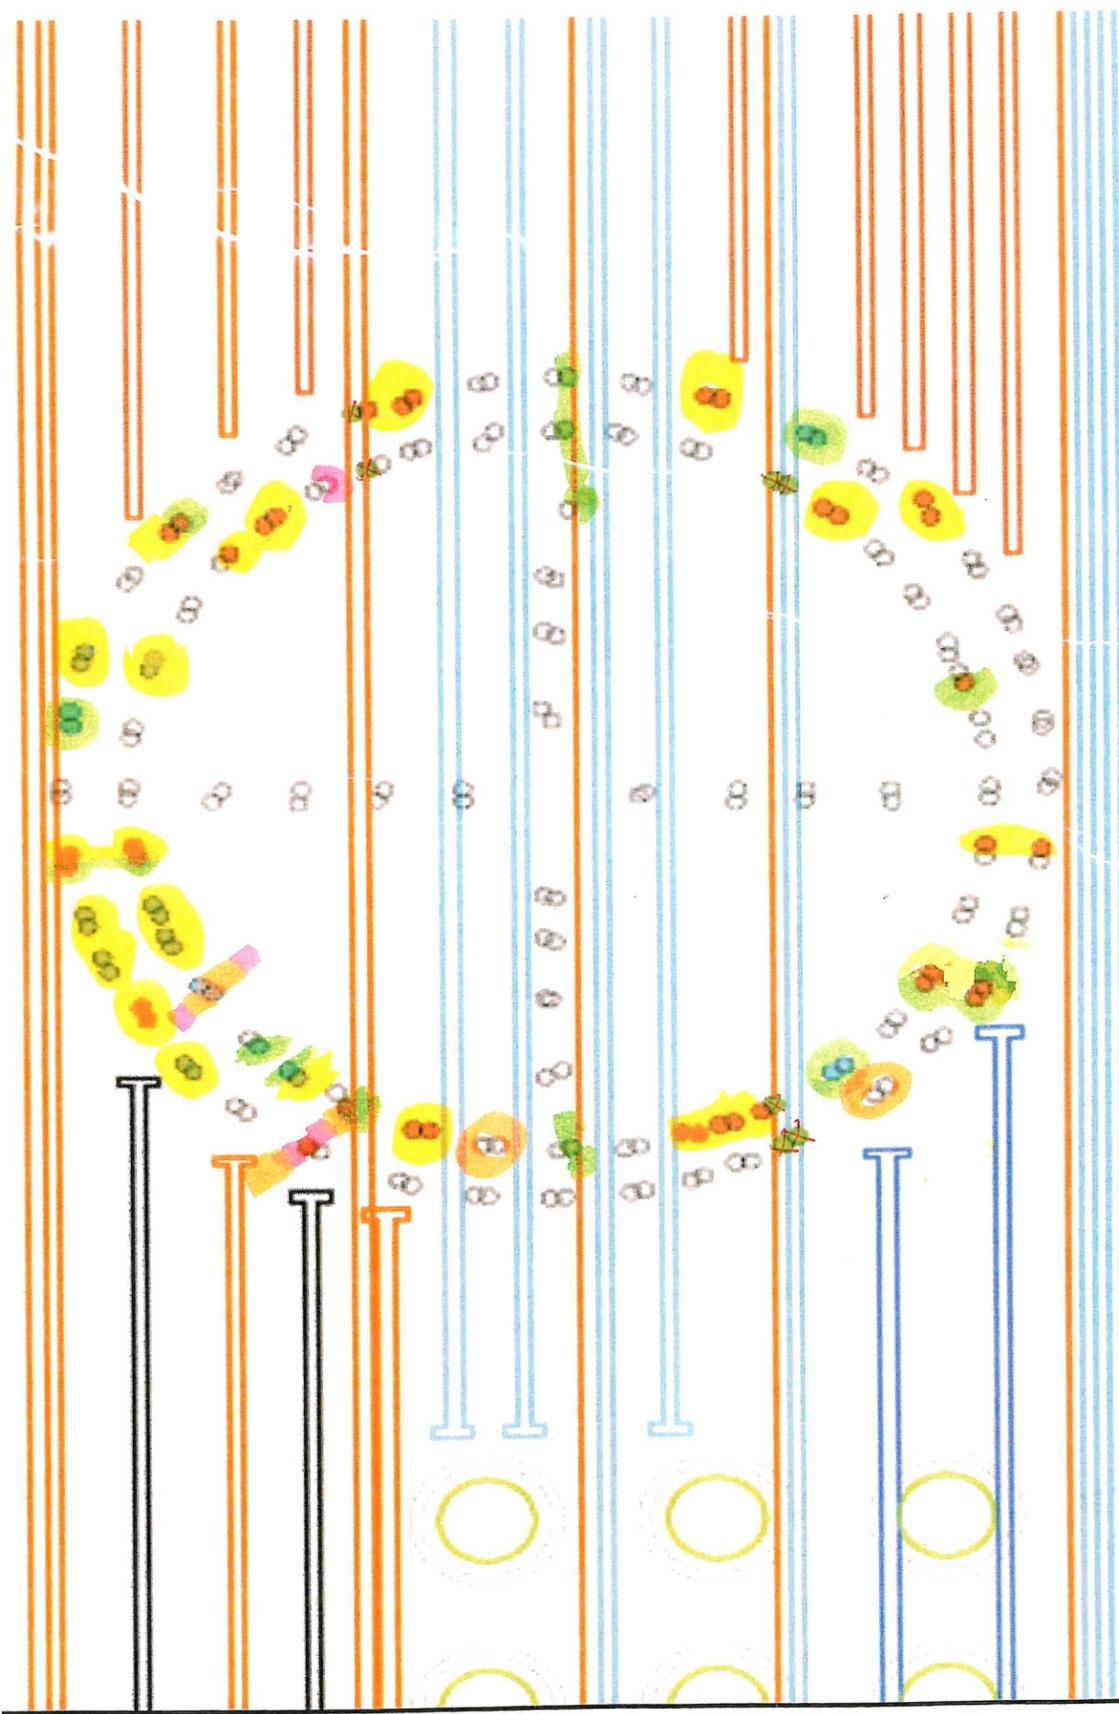

ENW

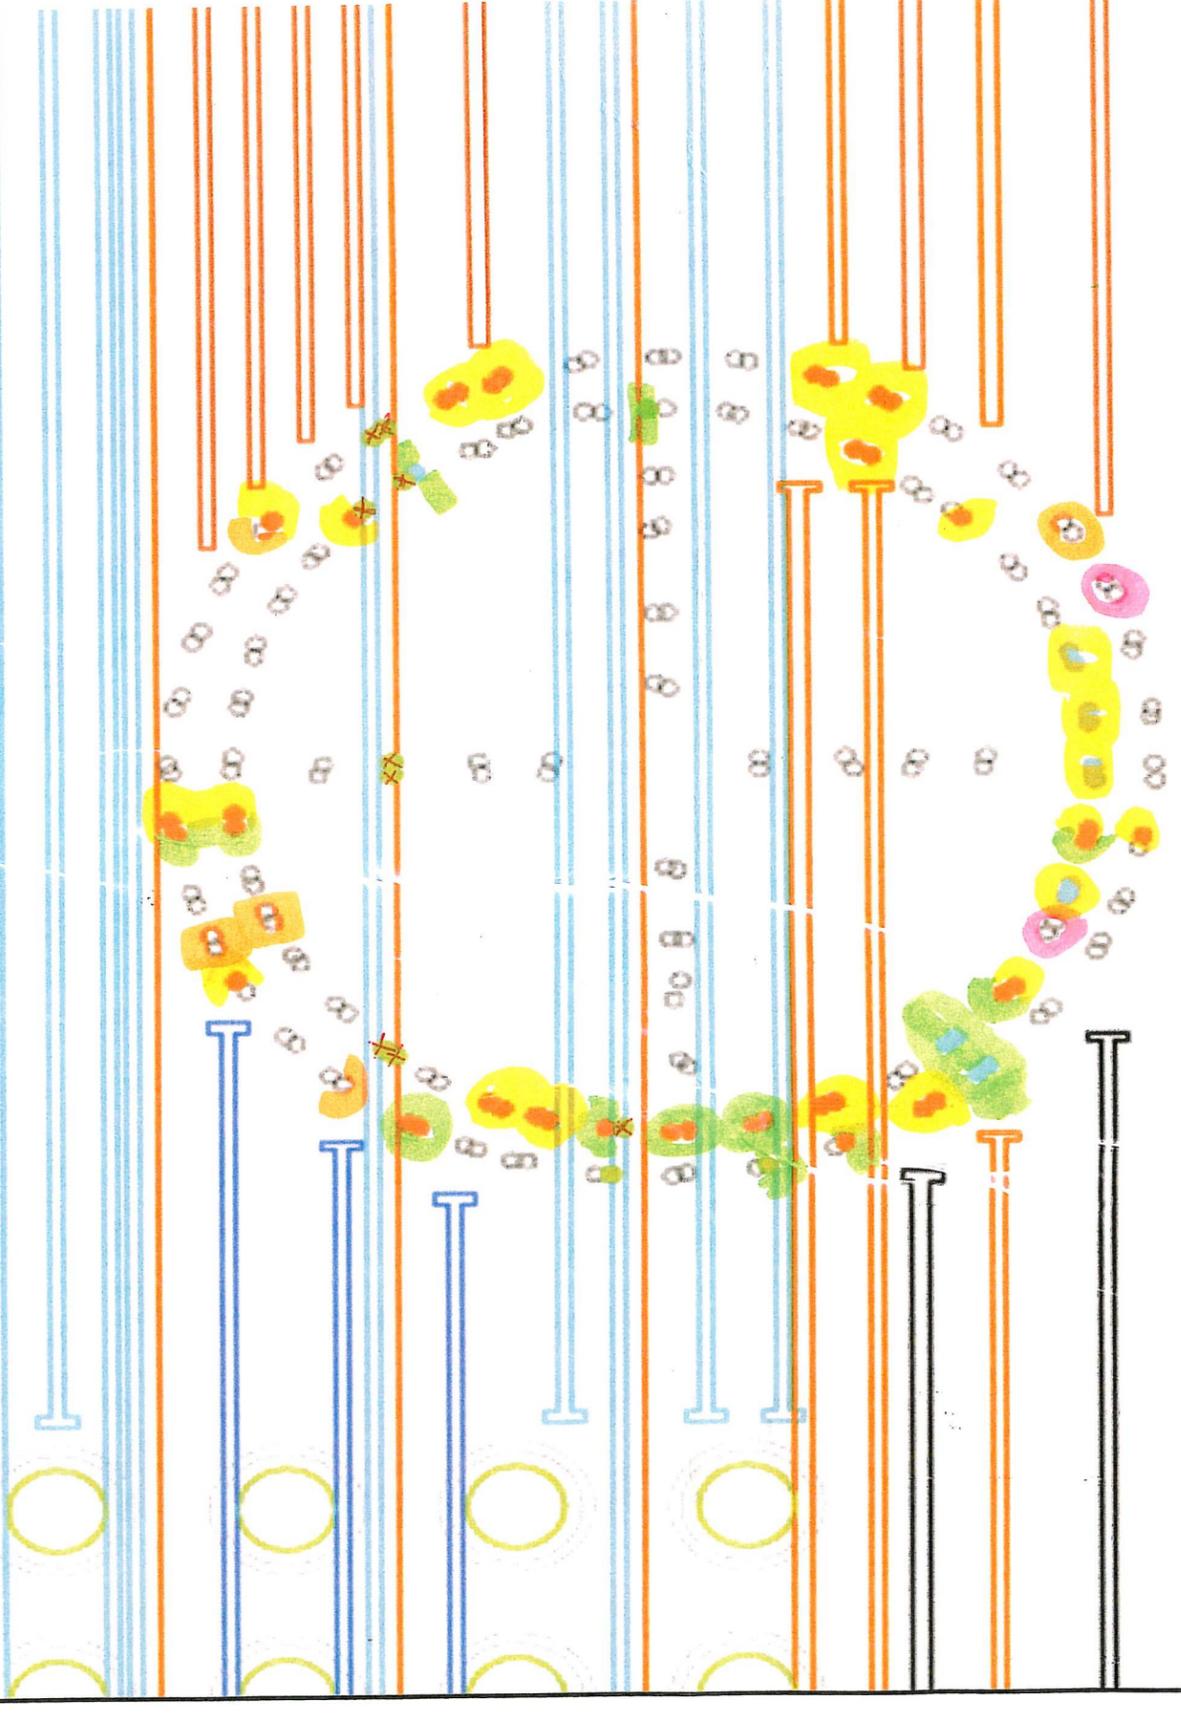

N

Dairy 5/19/08 attachment  
Ph