



Figure 1A.F.1 Addendum Detailing Example 1

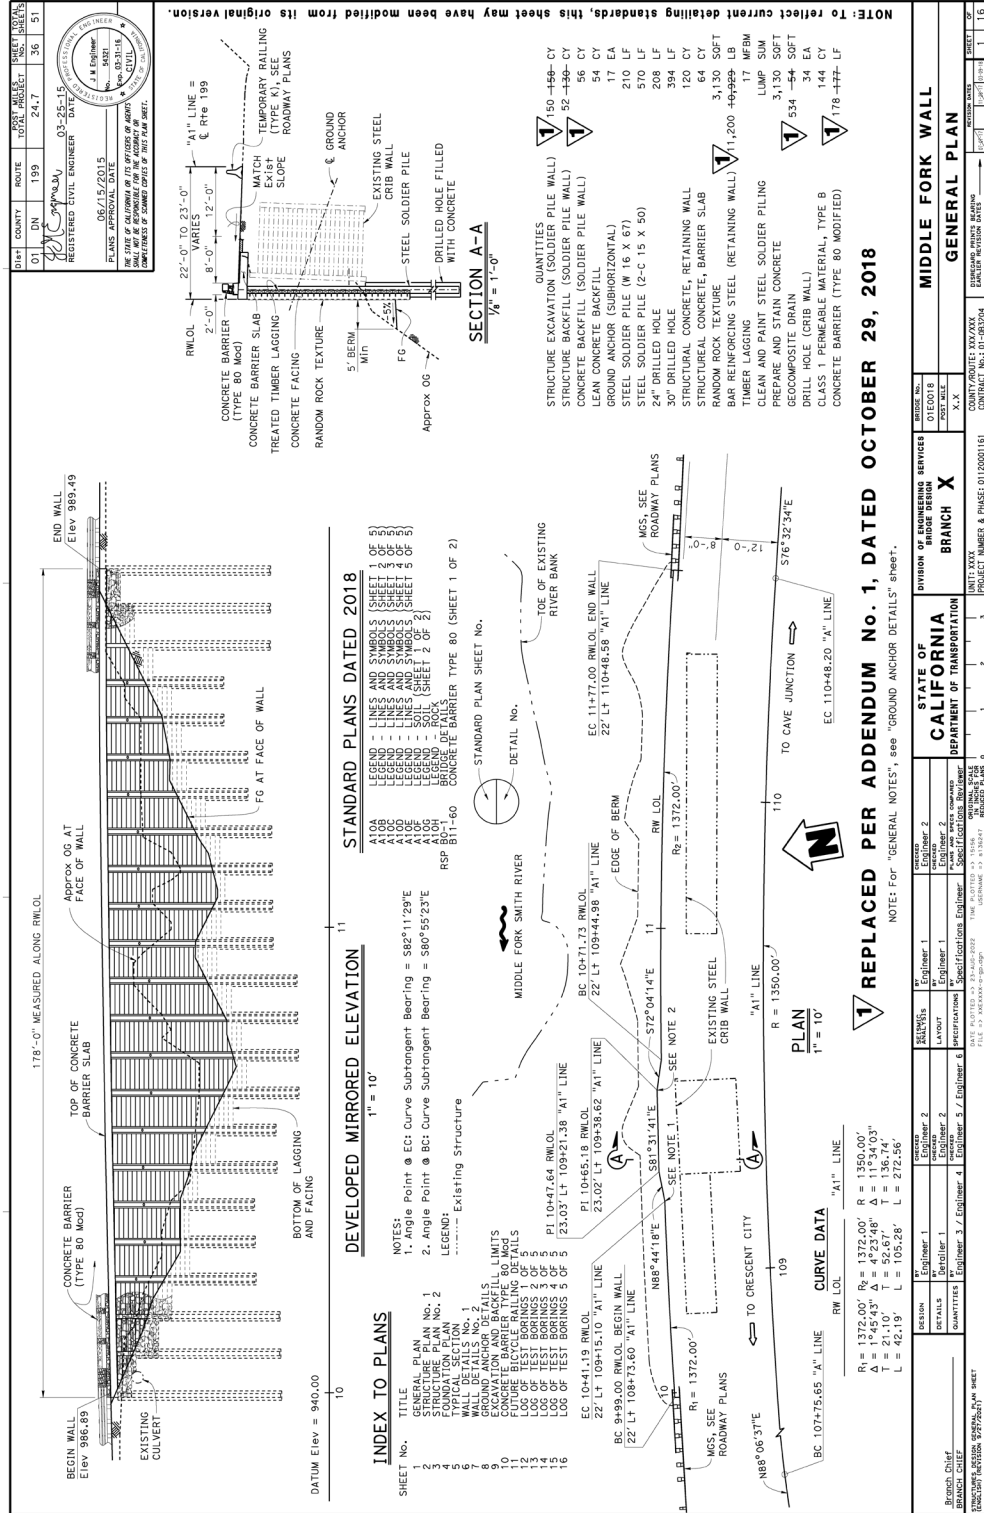




Figure 1A.F.2 Addendum Detailing Example 2

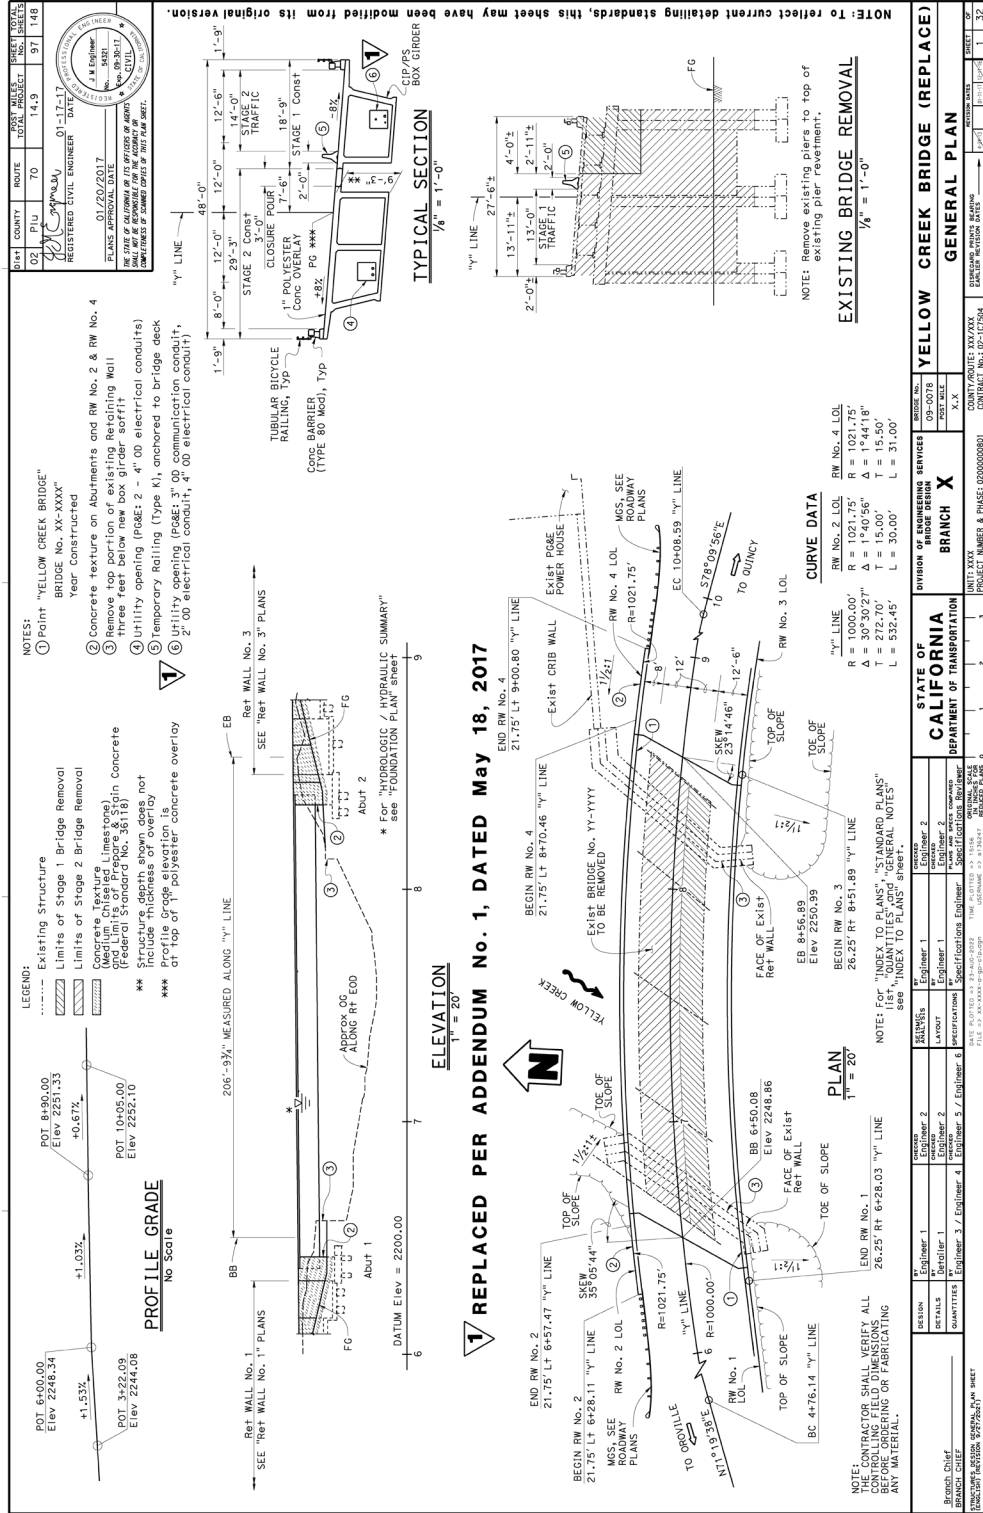




Figure 1A.F.3 Addendum Detailing Example 3


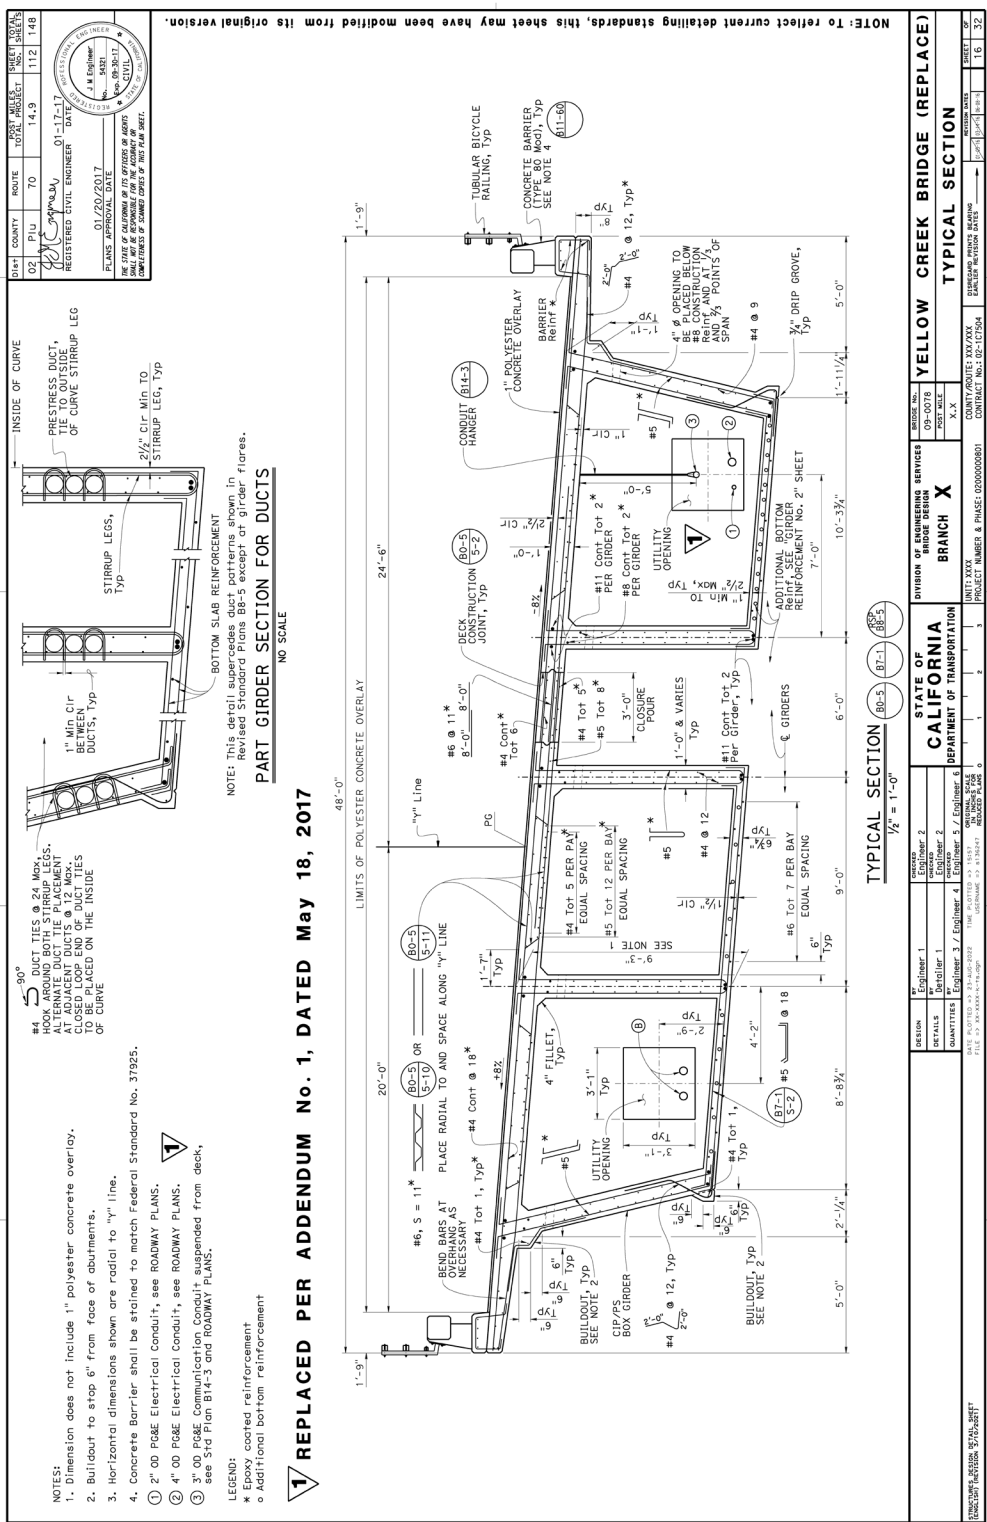




Figure 1A.F.4 Addendum Detailing Example 4

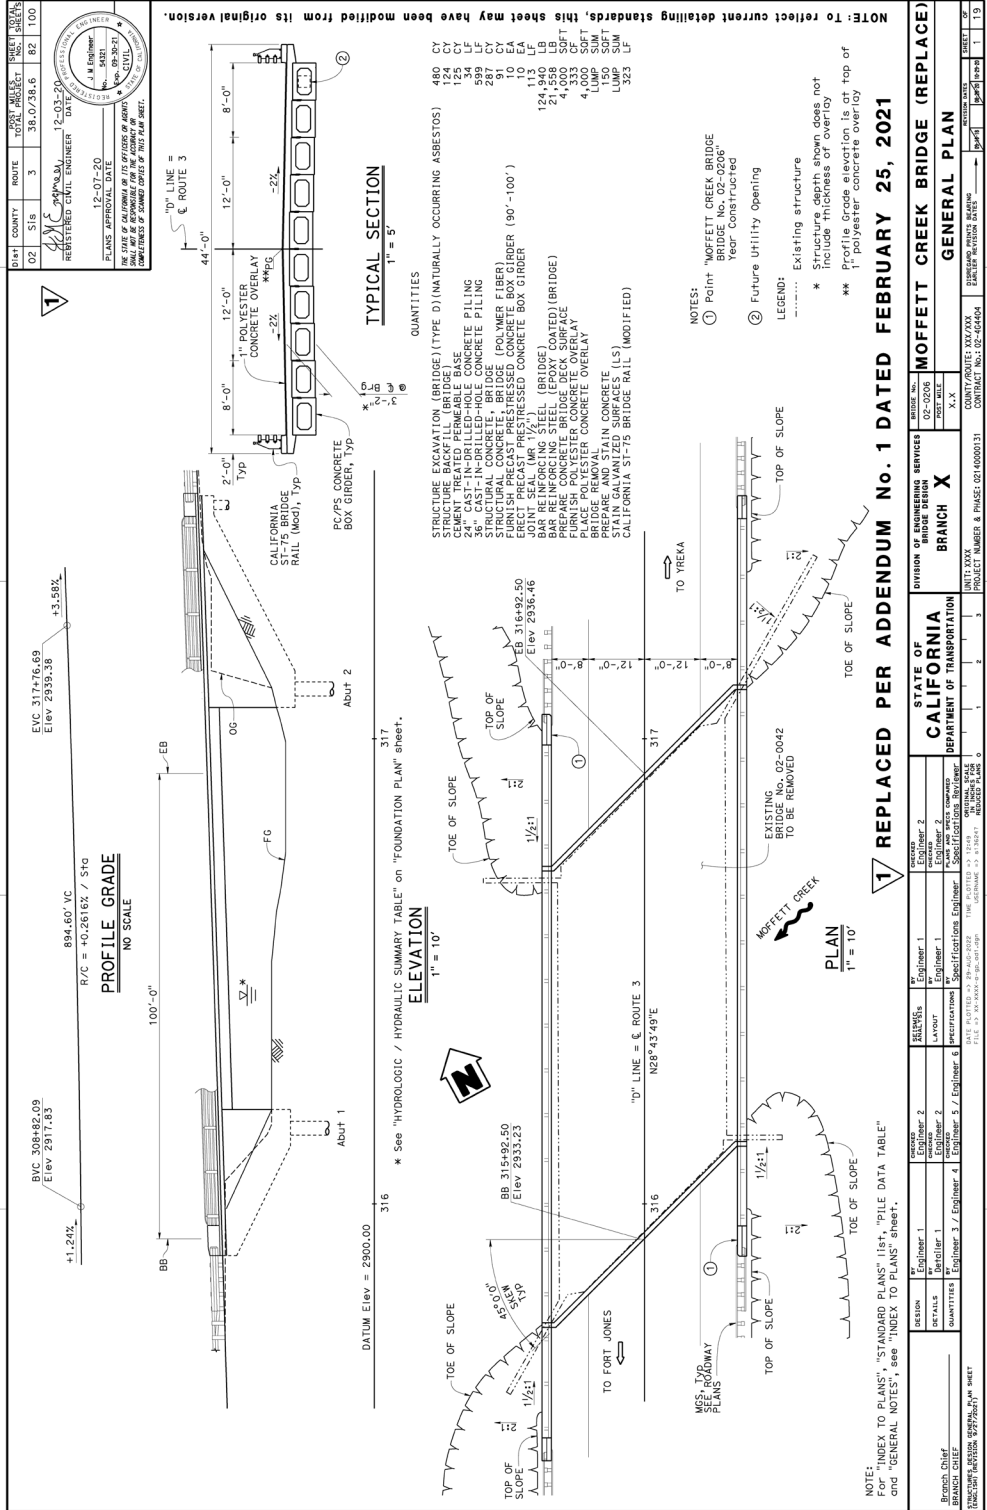






BRIDGE CHIEF
BRANCH CHIEF

REPLACED PER ADDENDUM No. 1 DATED FEBRUARY 25, 2021

MOFFETT CREEK BRIDGE (REPLACE)

GENERAL PLAN




Figure 1A.F.5 Addendum Detailing Example 5

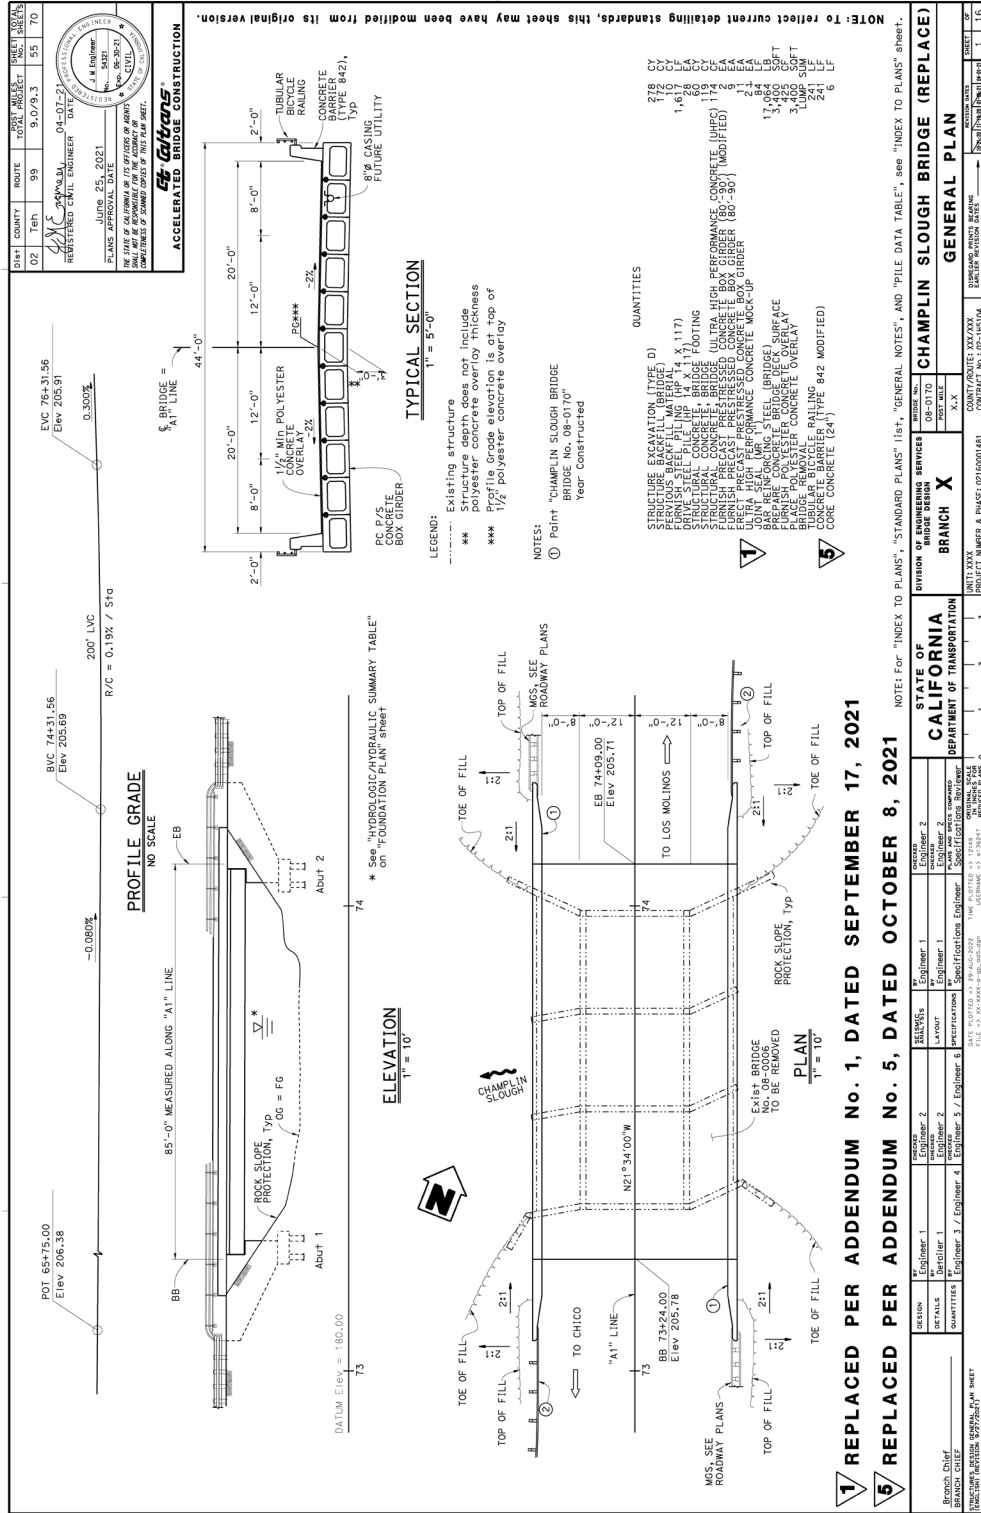


Figure 1A.F.5 Addendum Detailing Example 5



Figure 1A.F.6 Addendum Detailing Example 6

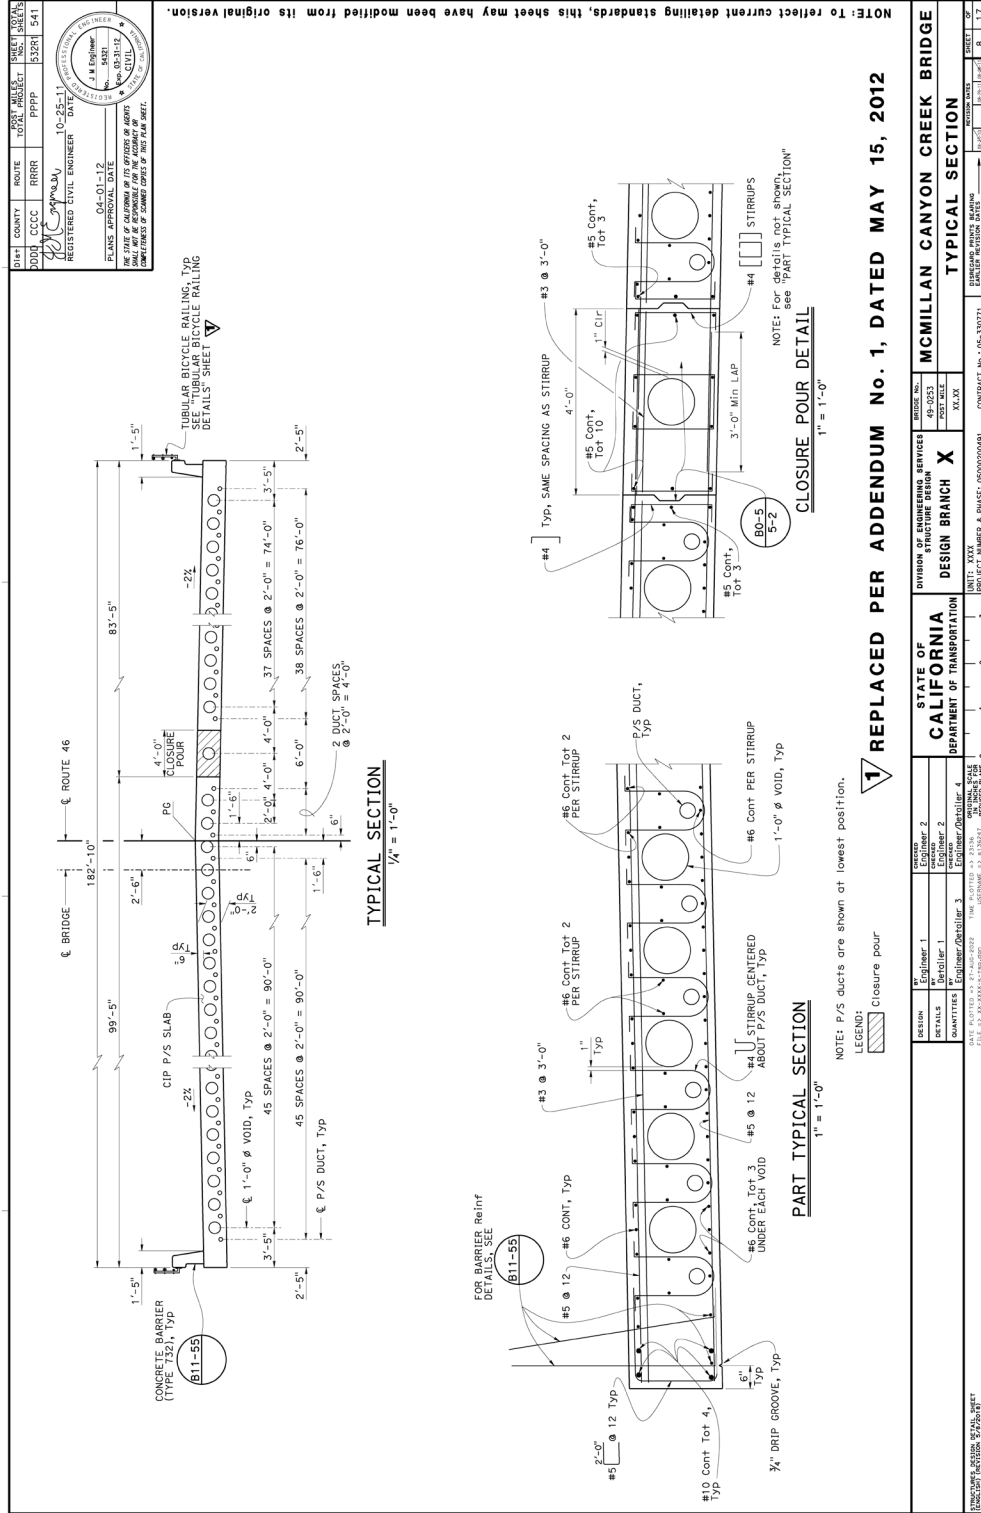




Figure 1A.F.7 Addendum Detailing Example 7

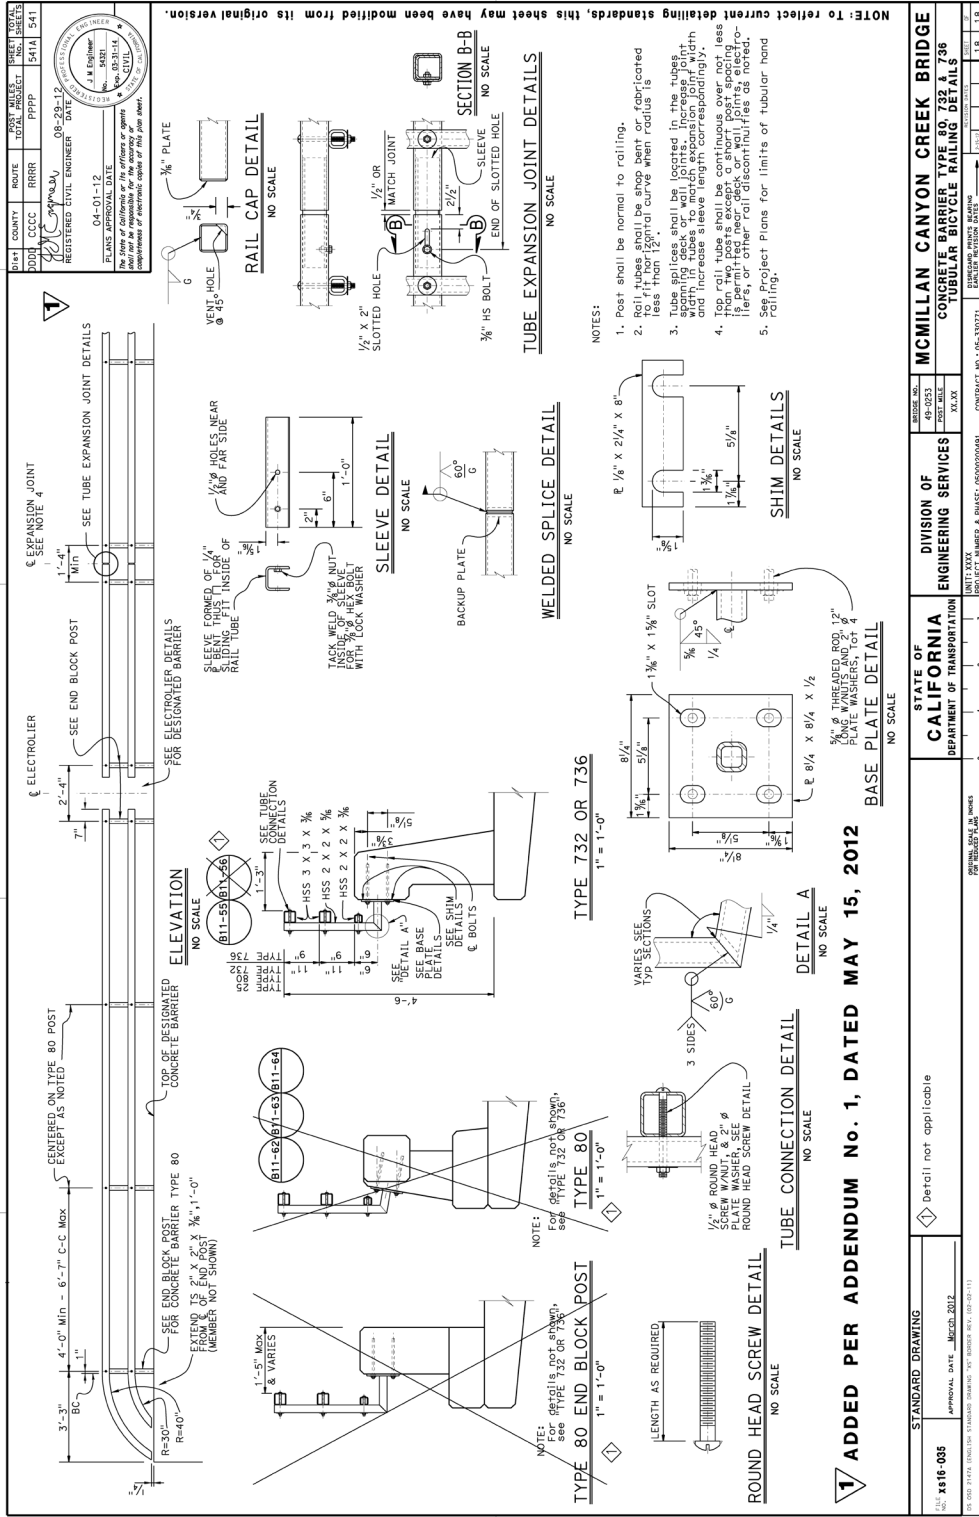




Figure 1A.F.8 Addendum Detailing Example 8

