


Structure for Examples 2 and 3

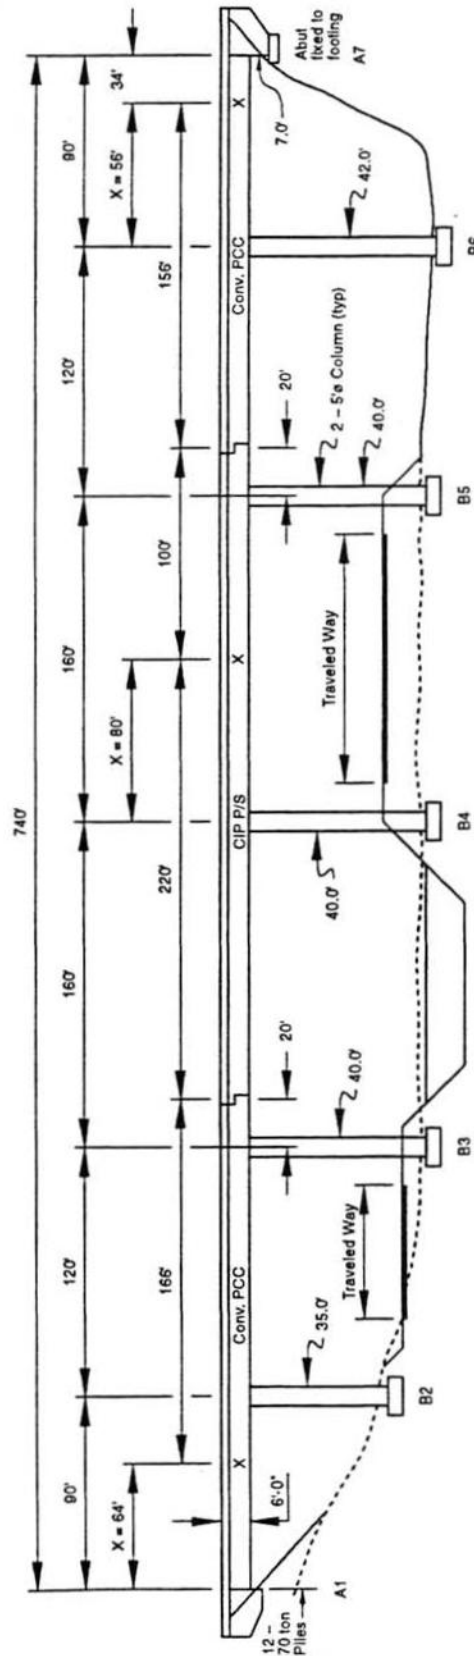

Notes: Width of Structure = 78'  
 Diameter of Column = 5'-0"  
 Point of No Movement = X  
 Structure Depth = 6'-0"