



"D" Panel Depth	"H" Post Height	POST TYPE # FOR SPANS OF CANTILEVER																		
		38'-0" span Col #	37'-0" span Col #	36'-0" span Col #	35'-0" span Col #	34'-0" span Col #	33'-0" span Col #	32'-0" span Col #	31'-0" span Col #	30'-0" span Col #	29'-0" span Col #	28'-0" span Col #	27'-0" span Col #	26'-0" span Col #	25'-0" span Col #	24'-0" span Col #	23'-0" span Col #	22'-0" span Col #	21'-0" span Col #	20'-0" span Col #
10'-0"	29'-0"	6	5	5	5	5	5	5	5	4	4	4	4	4	3	3	3	3	2	2
10'-0"	27'-0"	5	5	5	5	5	4	4	4	4	4	4	4	3	3	3	3	2	2	2
10'-0"	25'-0"	5	5	5	5	4	4	4	4	4	4	4	3	3	3	3	2	2	2	2
10'-0"	23'-0"	5	5	5	4	4	4	4	4	4	4	3	3	3	3	2	2	2	2	2
10'-0"	21'-0"	5	5	4	4	4	4	4	4	4	3	3	3	3	2	2	2	2	2	2
9'-2"	29'-0"	5	5	5	5	5	4	4	4	4	4	4	4	3	3	3	3	2	2	2
9'-2"	27'-0"	5	5	5	4	4	4	4	4	4	4	4	3	3	3	3	2	2	2	2
9'-2"	25'-0"	5	5	4	4	4	4	4	4	4	4	4	3	3	3	3	2	2	2	2
9'-2"	23'-0"	5	4	4	4	4	4	4	4	4	3	3	3	3	2	2	2	2	2	2
9'-2"	21'-0"	4	4	4	4	4	4	4	4	3	3	3	3	2	2	2	2	2	2	1
8'-4"	29'-0"	5	5	5	5	5	4	4	4	4	4	4	3	3	3	3	2	2	2	2
8'-4"	27'-0"	5	5	4	4	4	4	4	4	4	4	3	3	3	3	2	2	2	2	2
8'-4"	25'-0"	4	4	4	4	4	4	4	4	4	3	3	3	3	2	2	2	2	2	2
8'-4"	23'-0"	4	4	4	4	4	4	4	4	3	3	3	3	2	2	2	2	2	2	1
8'-4"	21'-0"	4	4	4	4	4	4	4	3	3	3	3	2	2	2	2	2	2	1	1
7'-6"	29'-0"	5	5	5	5	4	4	4	4	4	4	3	3	3	3	2	2	2	2	2
7'-6"	27'-0"	4	4	4	4	4	4	4	4	4	3	3	3	3	2	2	2	2	2	2
7'-6"	25'-0"	4	4	4	4	4	4	4	4	3	3	3	3	2	2	2	2	2	2	1
7'-6"	23'-0"	4	4	4	4	4	4	4	3	3	3	3	2	2	2	2	2	2	1	1
7'-6"	21'-0"	4	4	4	4	4	3	3	3	3	3	2	2	2	2	2	2	1	1	1
6'-8"	29'-0"	4	4	4	4	4	4	4	3	3	3	3	3	2	2	2	2	2	2	1
6'-8"	27'-0"	4	4	4	4	4	4	3	3	3	3	3	2	2	2	2	2	2	1	1
6'-8"	25'-0"	4	4	4	4	4	3	3	3	3	3	2	2	2	2	2	2	1	1	1
6'-8"	23'-0"	4	4	4	4	3	3	3	3	3	2	2	2	2	2	2	2	1	1	1
6'-8"	21'-0"	4	4	4	4	3	3	3	3	2	2	2	2	2	2	1	1	1	1	1
5'-10"	29'-0"	4	4	4	4	4	3	3	3	3	3	2	2	2	2	2	2	2	1	1
5'-10"	27'-0"	4	4	4	4	4	3	3	3	3	2	2	2	2	2	2	2	1	1	1
5'-10"	25'-0"	4	4	4	4	3	3	3	3	3	2	2	2	2	2	1	1	1	1	1
5'-10"	23'-0"	4	4	4	3	3	3	3	2	2	2	2	2	2	2	1	1	1	1	1
5'-10"	21'-0"	4	4	3	3	3	3	2	2	2	2	2	2	2	1	1	1	1	1	1
5'-0"	29'-0"	4	4	4	4	3	3	3	3	2	2	2	2	2	2	1	1	1	1	1
5'-0"	27'-0"	4	4	4	4	3	3	3	3	2	2	2	2	2	2	1	1	1	1	1
5'-0"	25'-0"	4	4	3	3	3	3	2	2	2	2	2	2	2	1	1	1	1	1	1
5'-0"	23'-0"	4	3	3	3	3	3	2	2	2	2	2	2	2	1	1	1	1	1	1
5'-0"	21'-0"	3	3	3	3	3	2	2	2	2	2	2	2	1	1	1	1	1	1	1
4'-2"	29'-0"	4	3	3	3	3	3	2	2	2	2	2	2	1	1	1	1	1	1	1
4'-2"	27'-0"	4	3	3	3	3	2	2	2	2	2	2	2	1	1	1	1	1	1	1
4'-2"	25'-0"	3	3	3	3	3	2	2	2	2	2	2	2	1	1	1	1	1	1	1
4'-2"	23'-0"	3	3	3	2	2	2	2	2	2	2	2	1	1	1	1	1	1	1	1
4'-2"	21'-0"	3	3	2	2	2	2	2	2	2	2	1	1	1	1	1	1	1	1	1

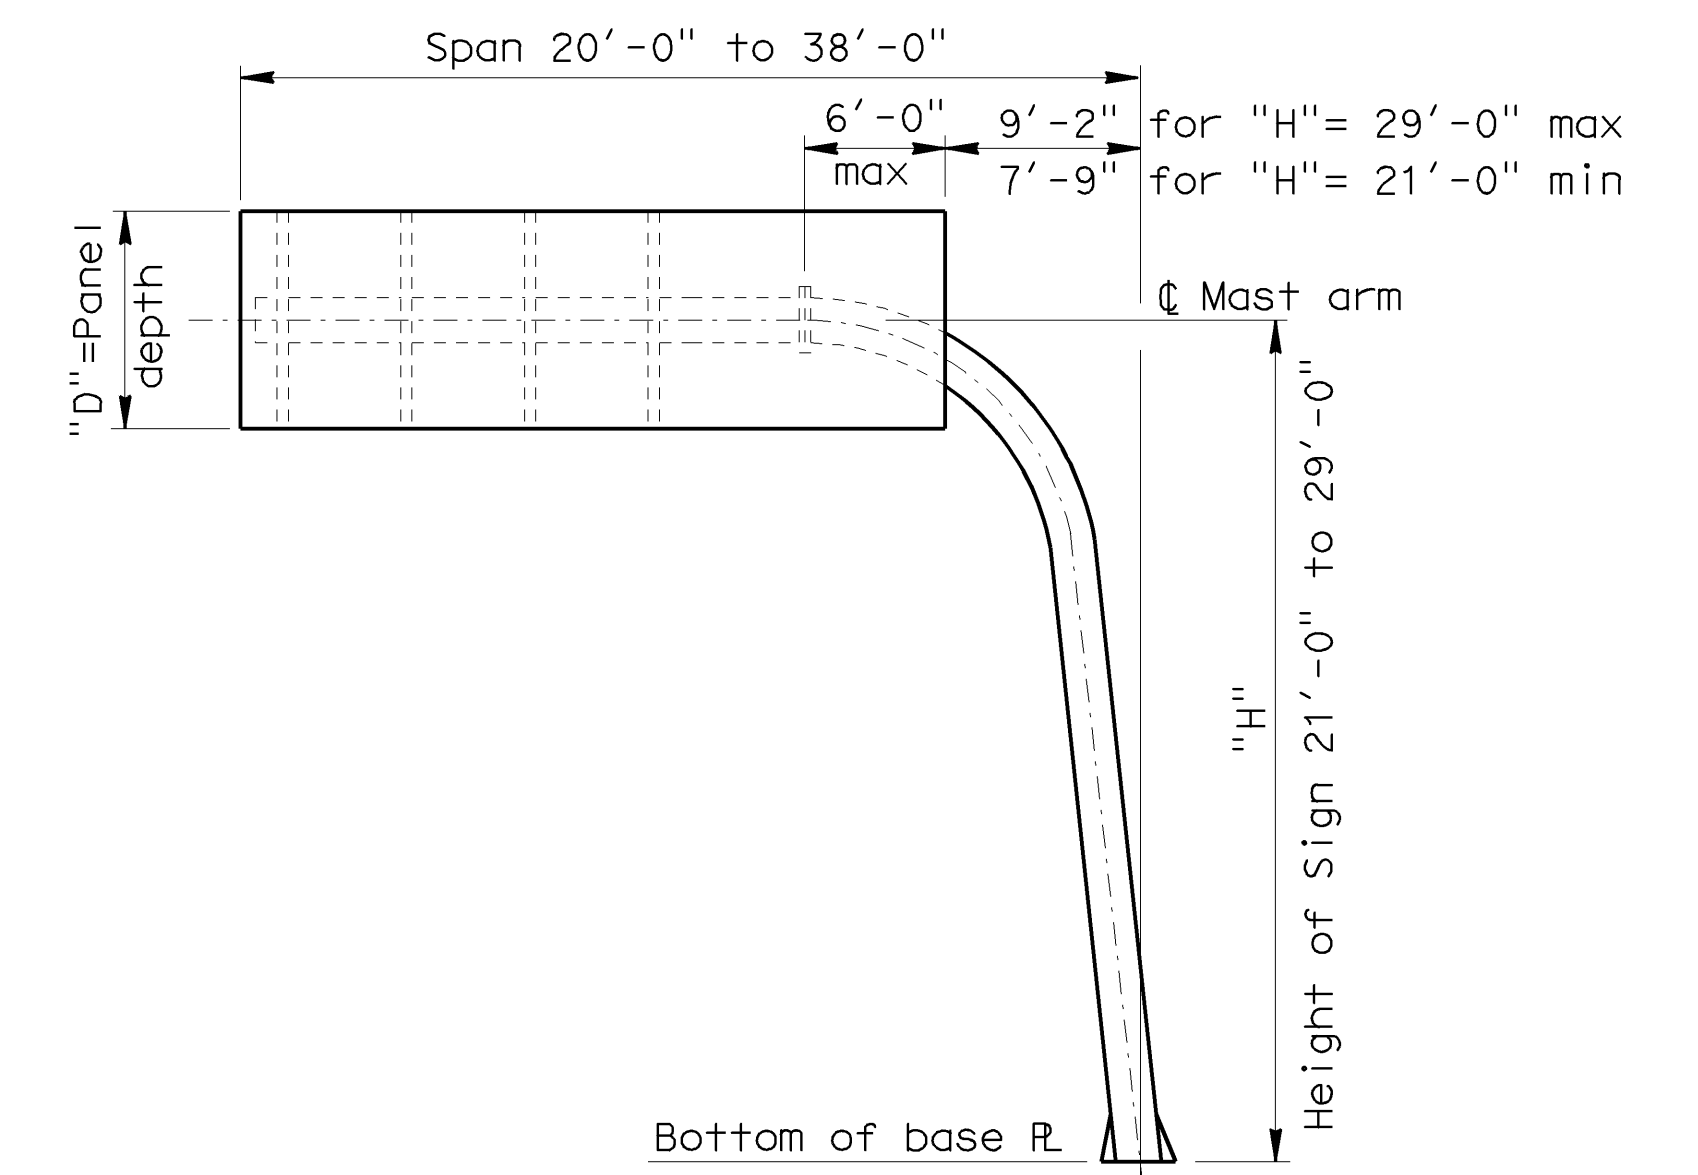

SLANTED POST CANTILEVER

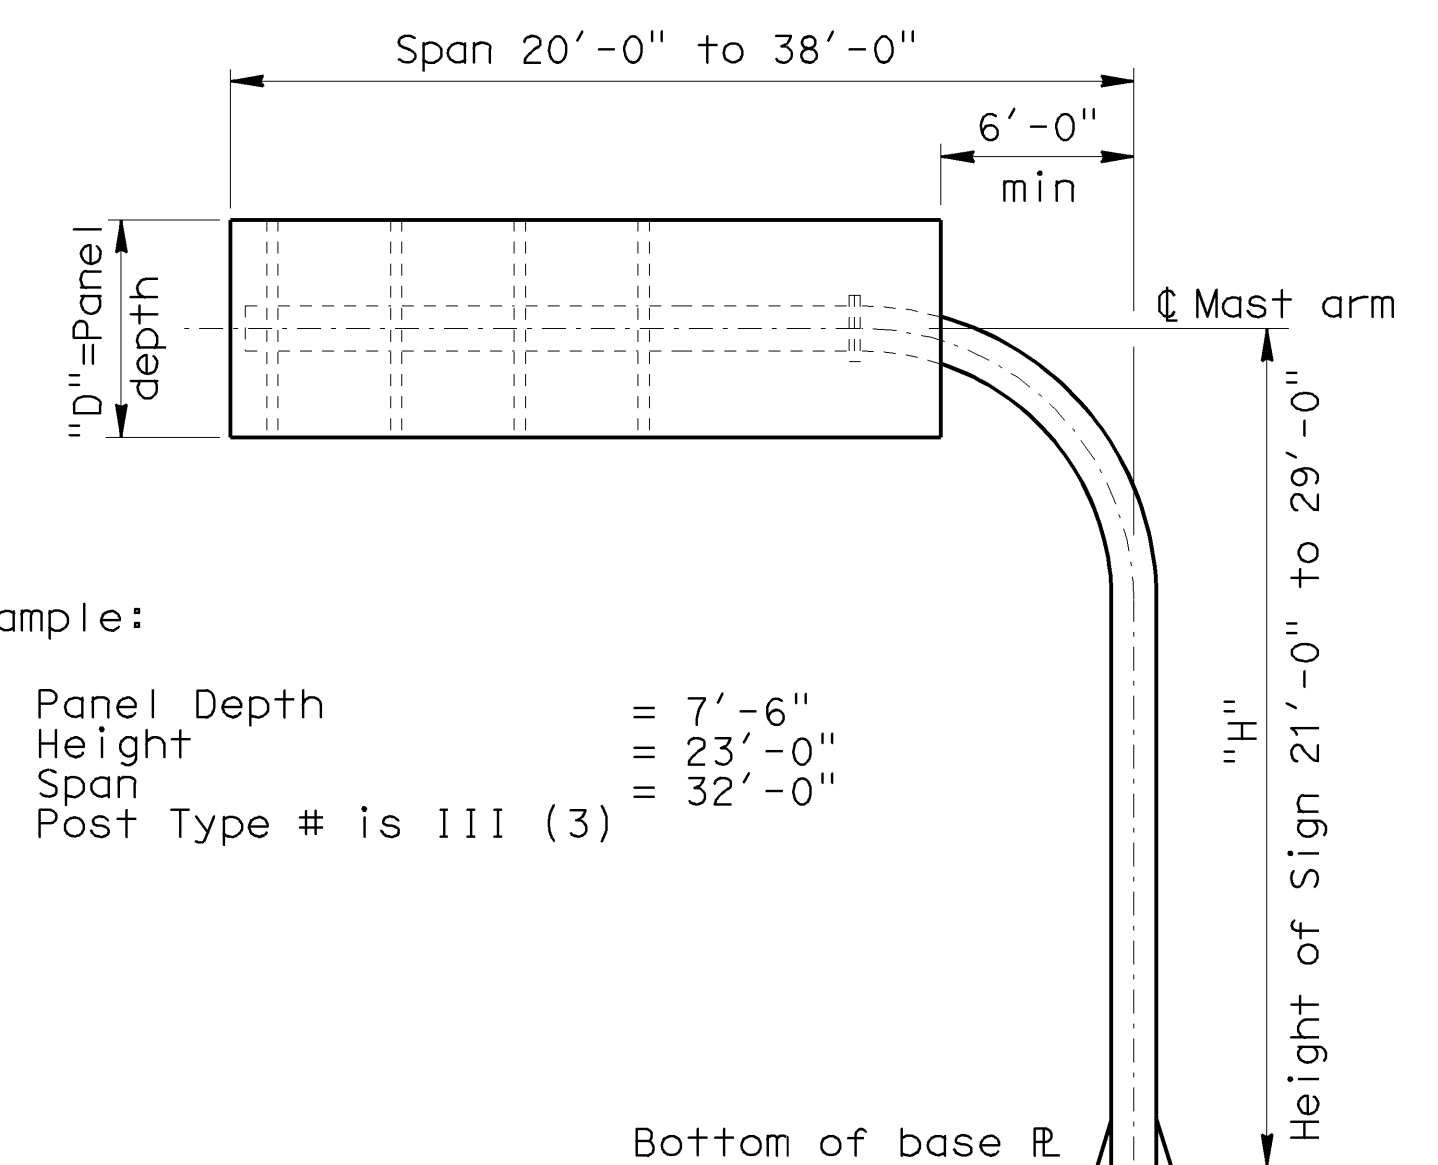

Example:

Panel Depth = 7'-6"
 Height = 23'-0"
 Span = 32'-0"
 Post Type # is III (3)

VERTICAL POST CANTILEVER

Note:

1. Post type # in Roman or Arabic numerals implies the same specification of pipe post.

Post type #	Specification of pipe post	"R" radius (ft)	lb/ft
I	20" NPS x 1/2" tk	12	104
II	24" NPS x 1/2" tk	12	126
III	24" NPS x 5/8" tk	12	156
IV	30" NPS x 1/2" tk	12	158
V	30" NPS x 5/8" tk	12	196
VI	30" NPS x 3/4" tk	12	234

ALL DIMENSIONS ARE IN FEET UNLESS OTHERWISE SHOWN

THIS SHEET NOT A PART OF CONTRACT PLANS

OVERHEAD SIGNS-TUBULAR SINGLE POST TYPE SELECTION BY TABLE

POST TYPE SELECTION