

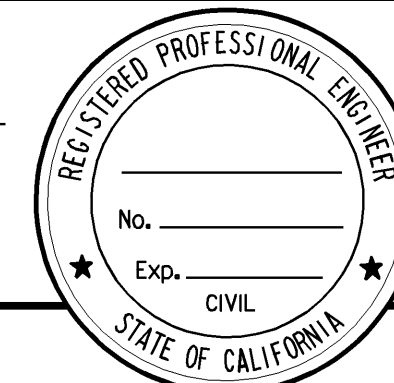


DIST.	COUNTY	ROUTE	KILOMETER POST TOTAL PROJECT	SHEET NO.	TOTAL SHEETS
REGISTERED ENGINEER - CIVIL					
PLANS APPROVAL DATE _____					


The State of California or its officers or agents shall not be responsible for the accuracy or completeness of electronic copies of this plan sheet.

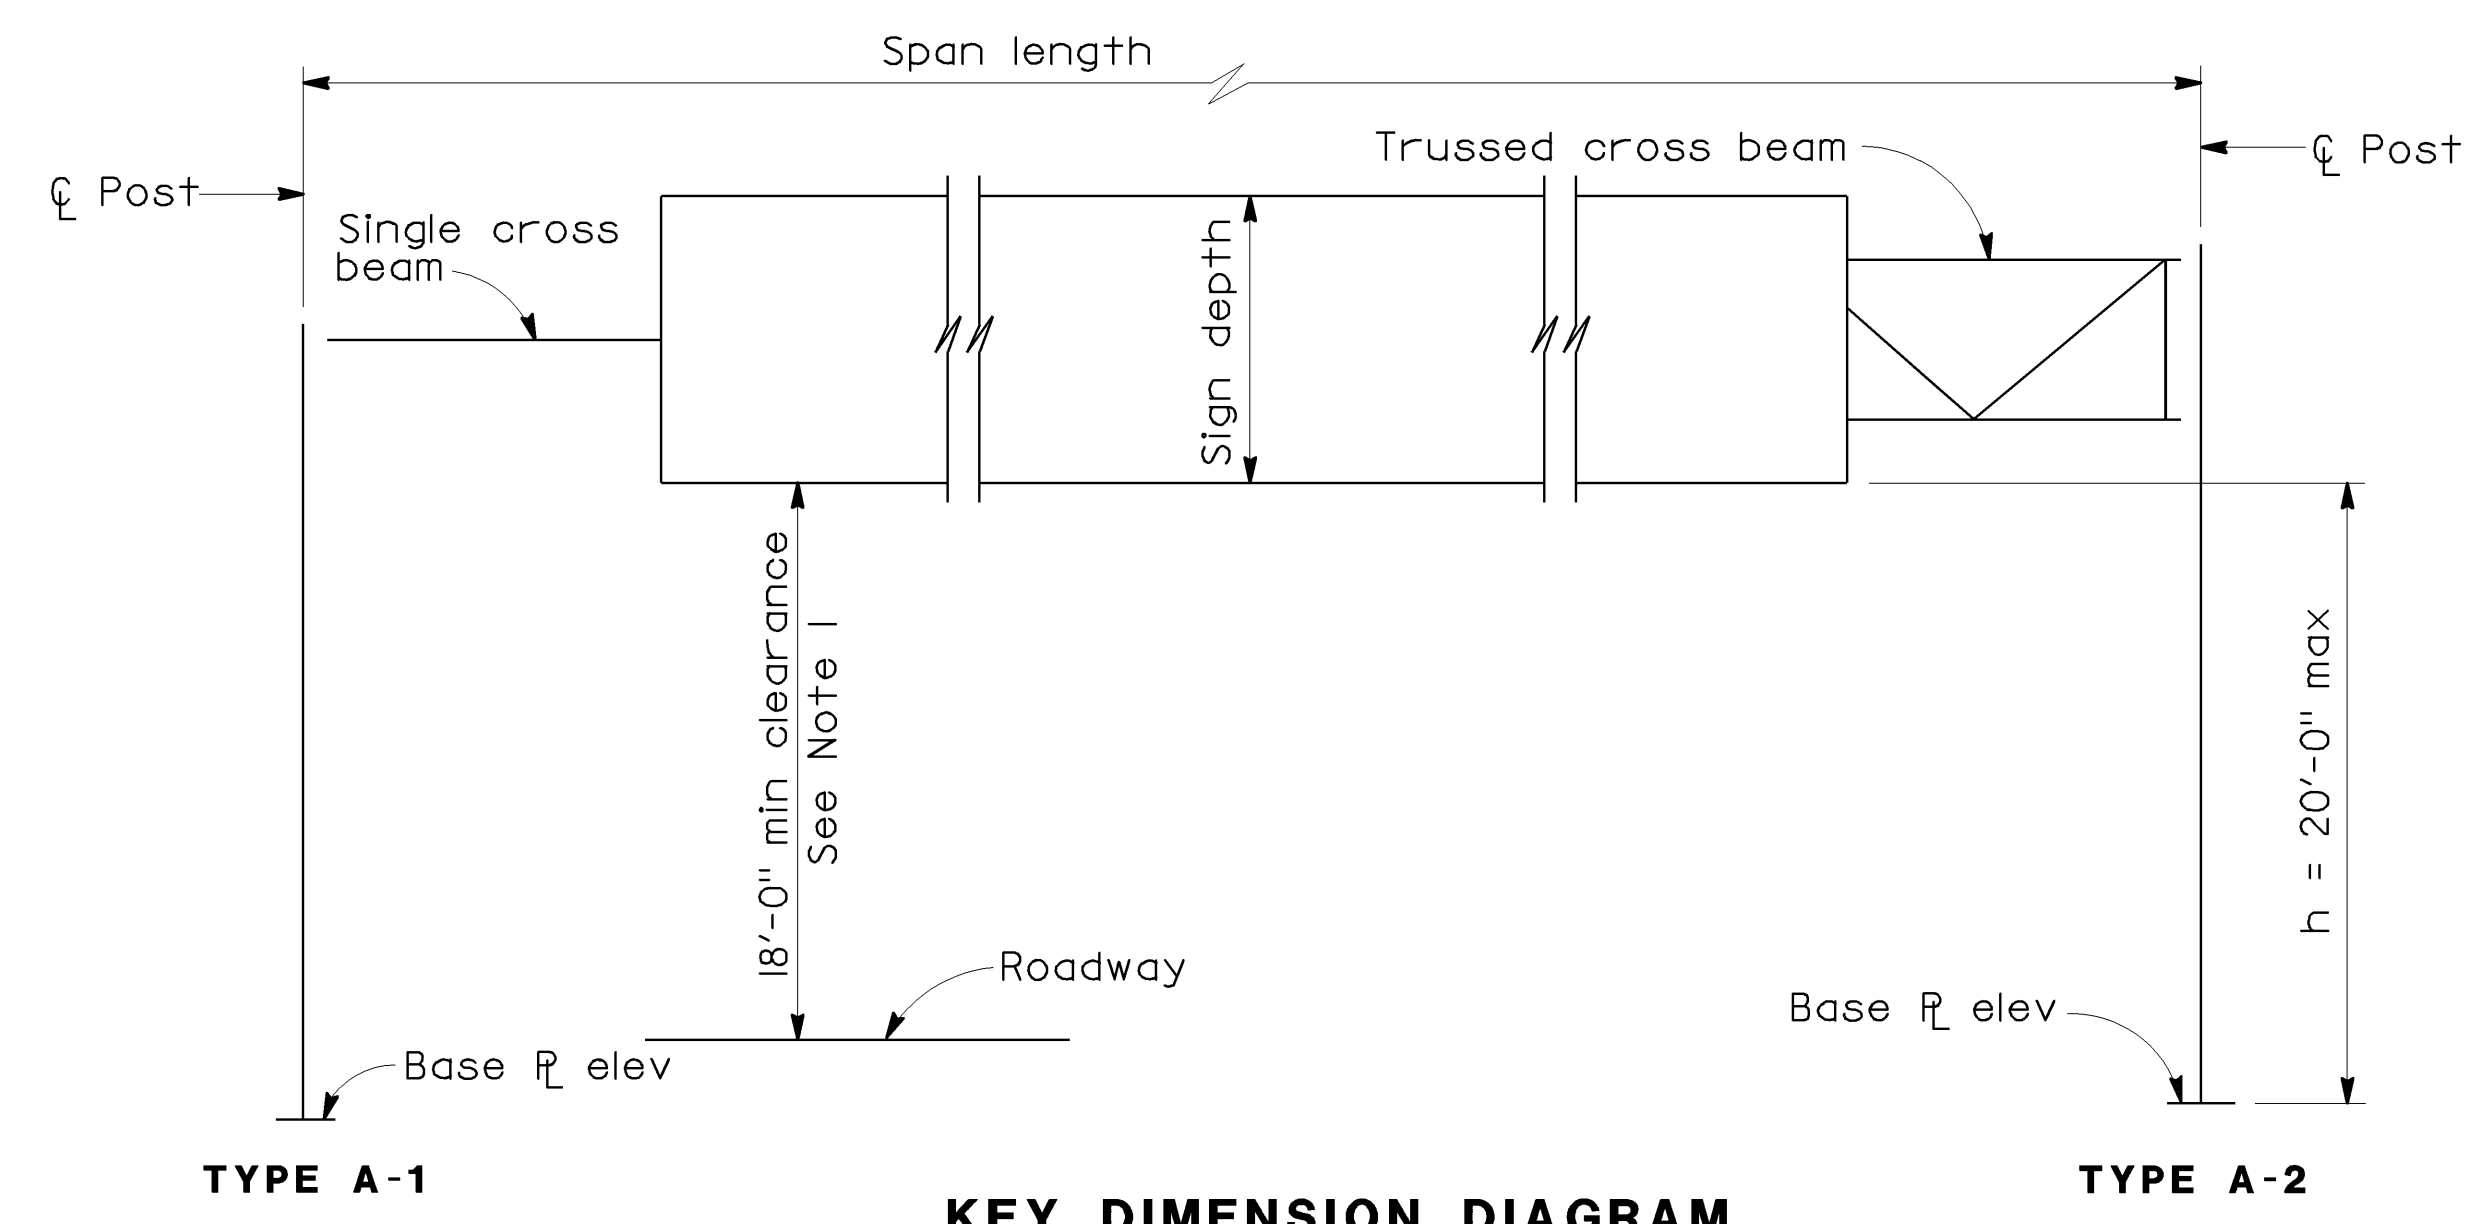

KEY DIMENSION DIAGRAM

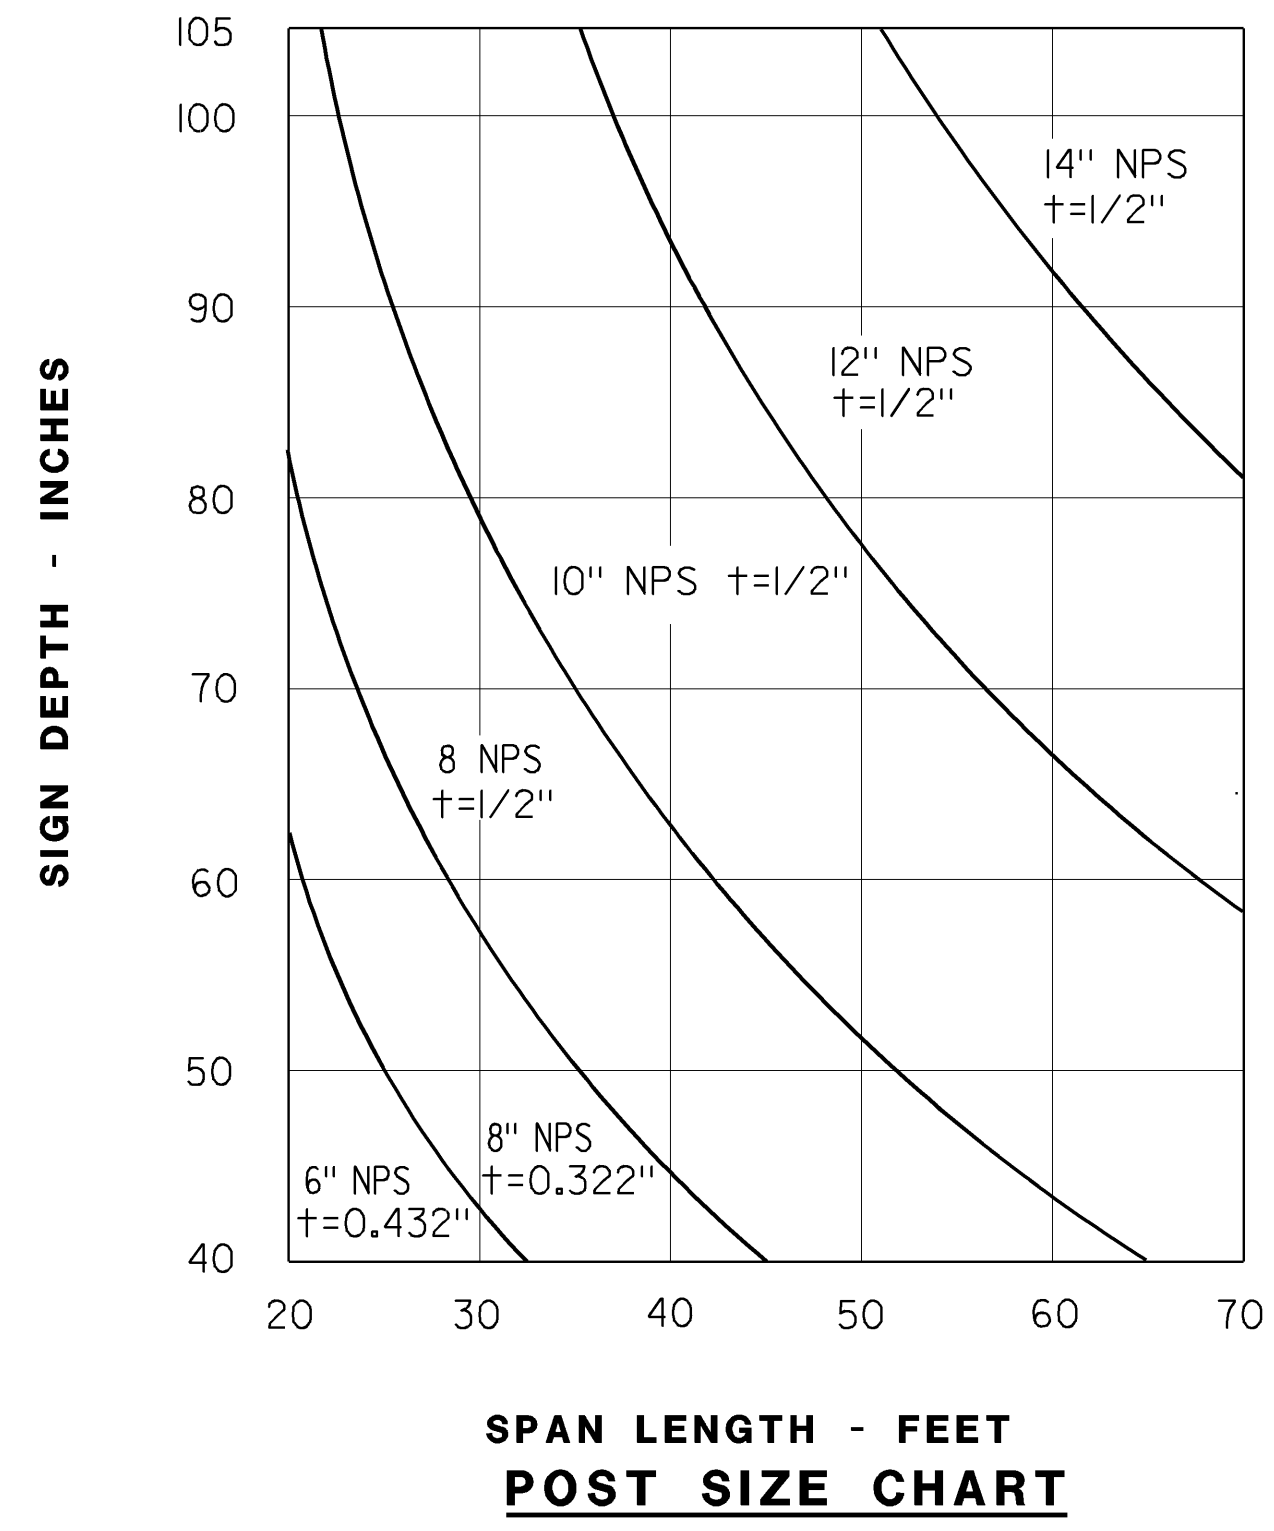

POST SIZE CHART

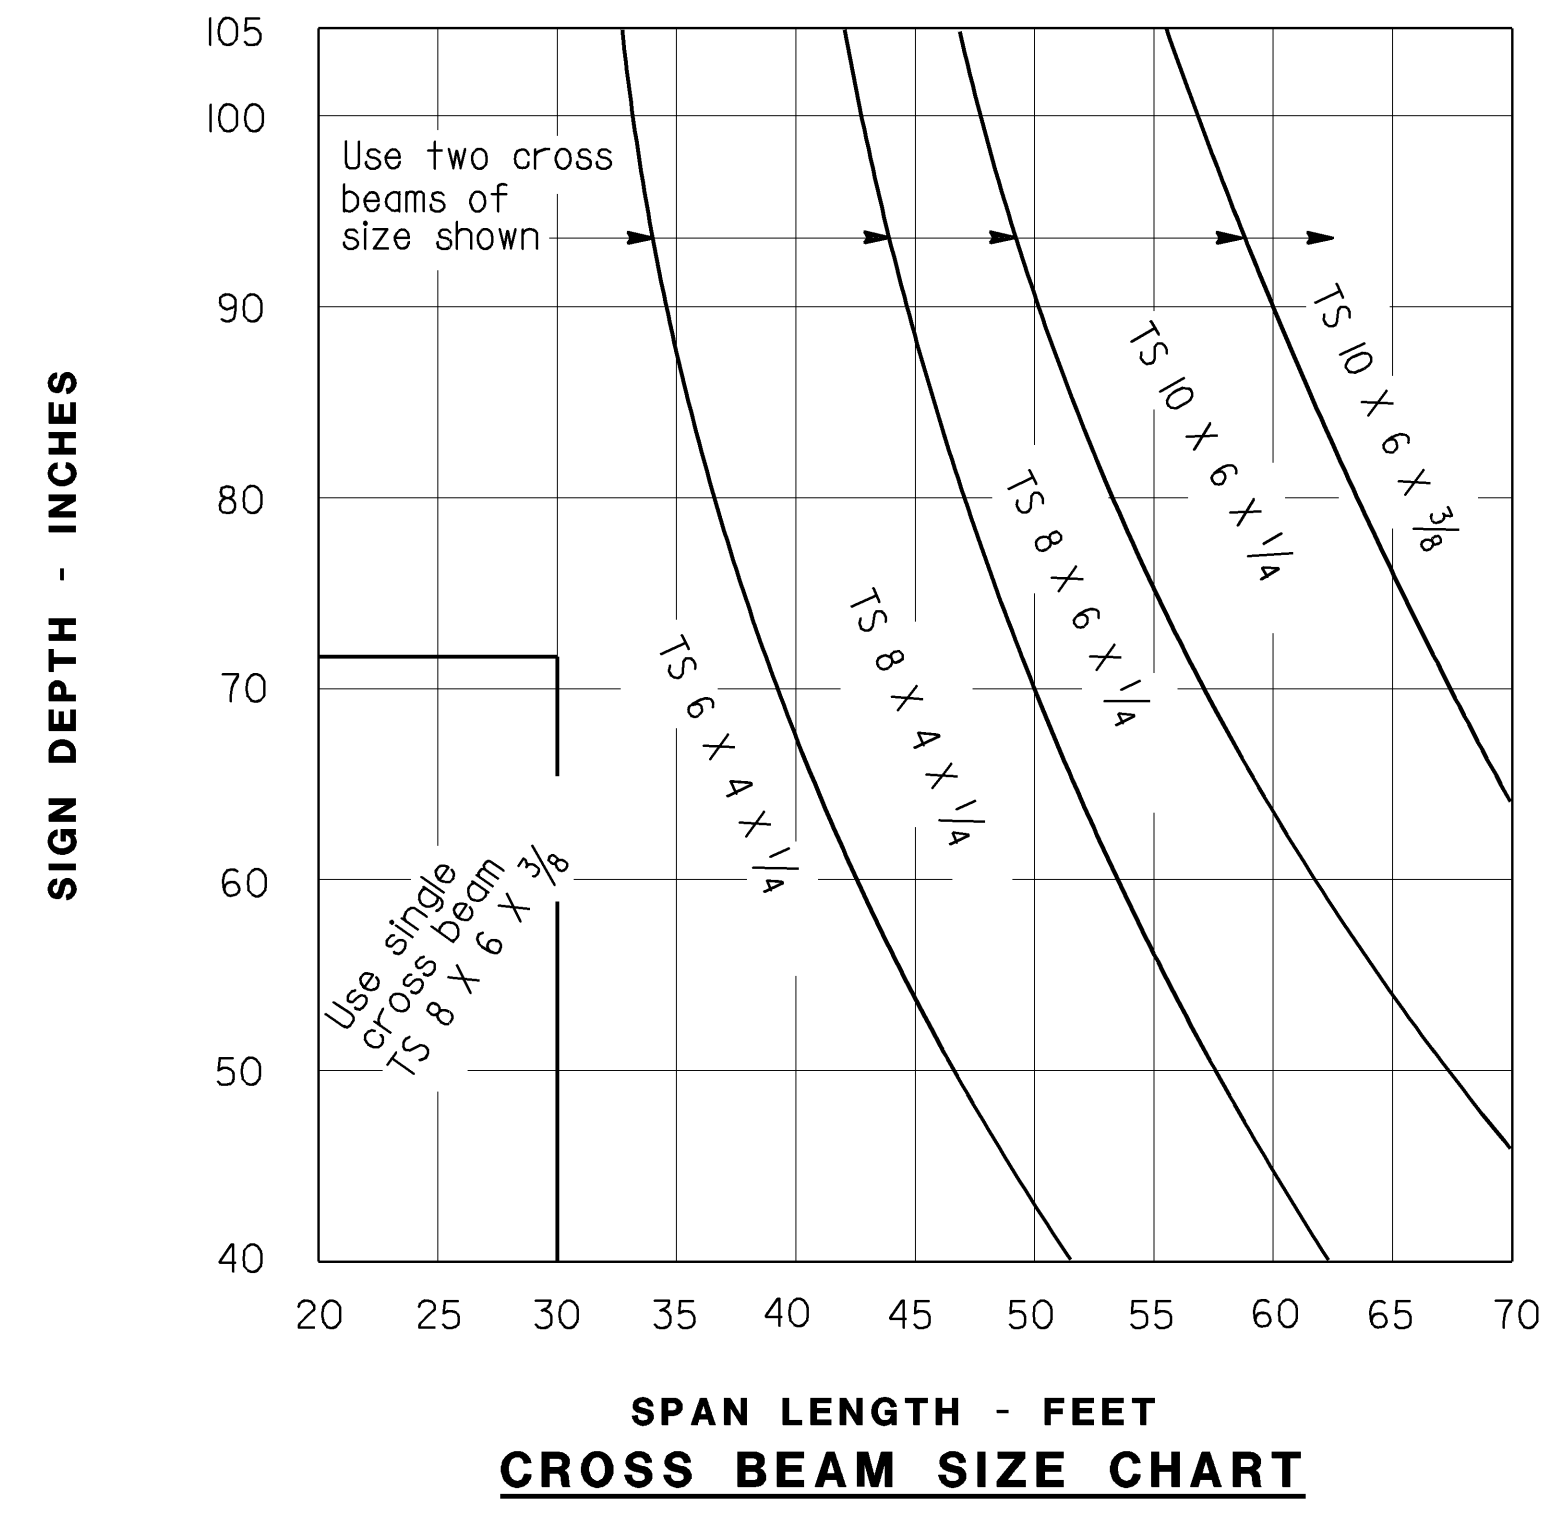

CROSS BEAM SIZE CHART

NOTE :

Provide 18'-0" min clearance to low point, either bottom of sign panel or bottom of light fixture mounting brackets.

THIS SHEET DOES NOT MEET 2001 AASHTO CODE

THIS SHEET NOT A PART OF CONTRACT PLANS	
OVERHEAD SIGNS LIGHTWEIGHT - TYPE A	
POST AND CROSS BEAM SELECTION	22