



DIST.	COUNTY	ROUTE	KILOMETER POST TOTAL PROJECT	SHEET NO.	TOTAL SHEETS
REGISTERED ENGINEER - CIVIL					
PLANS APPROVAL DATE					



The State of California or its officers or agents shall not be responsible for the accuracy or completeness of electronic copies of this plan sheet.




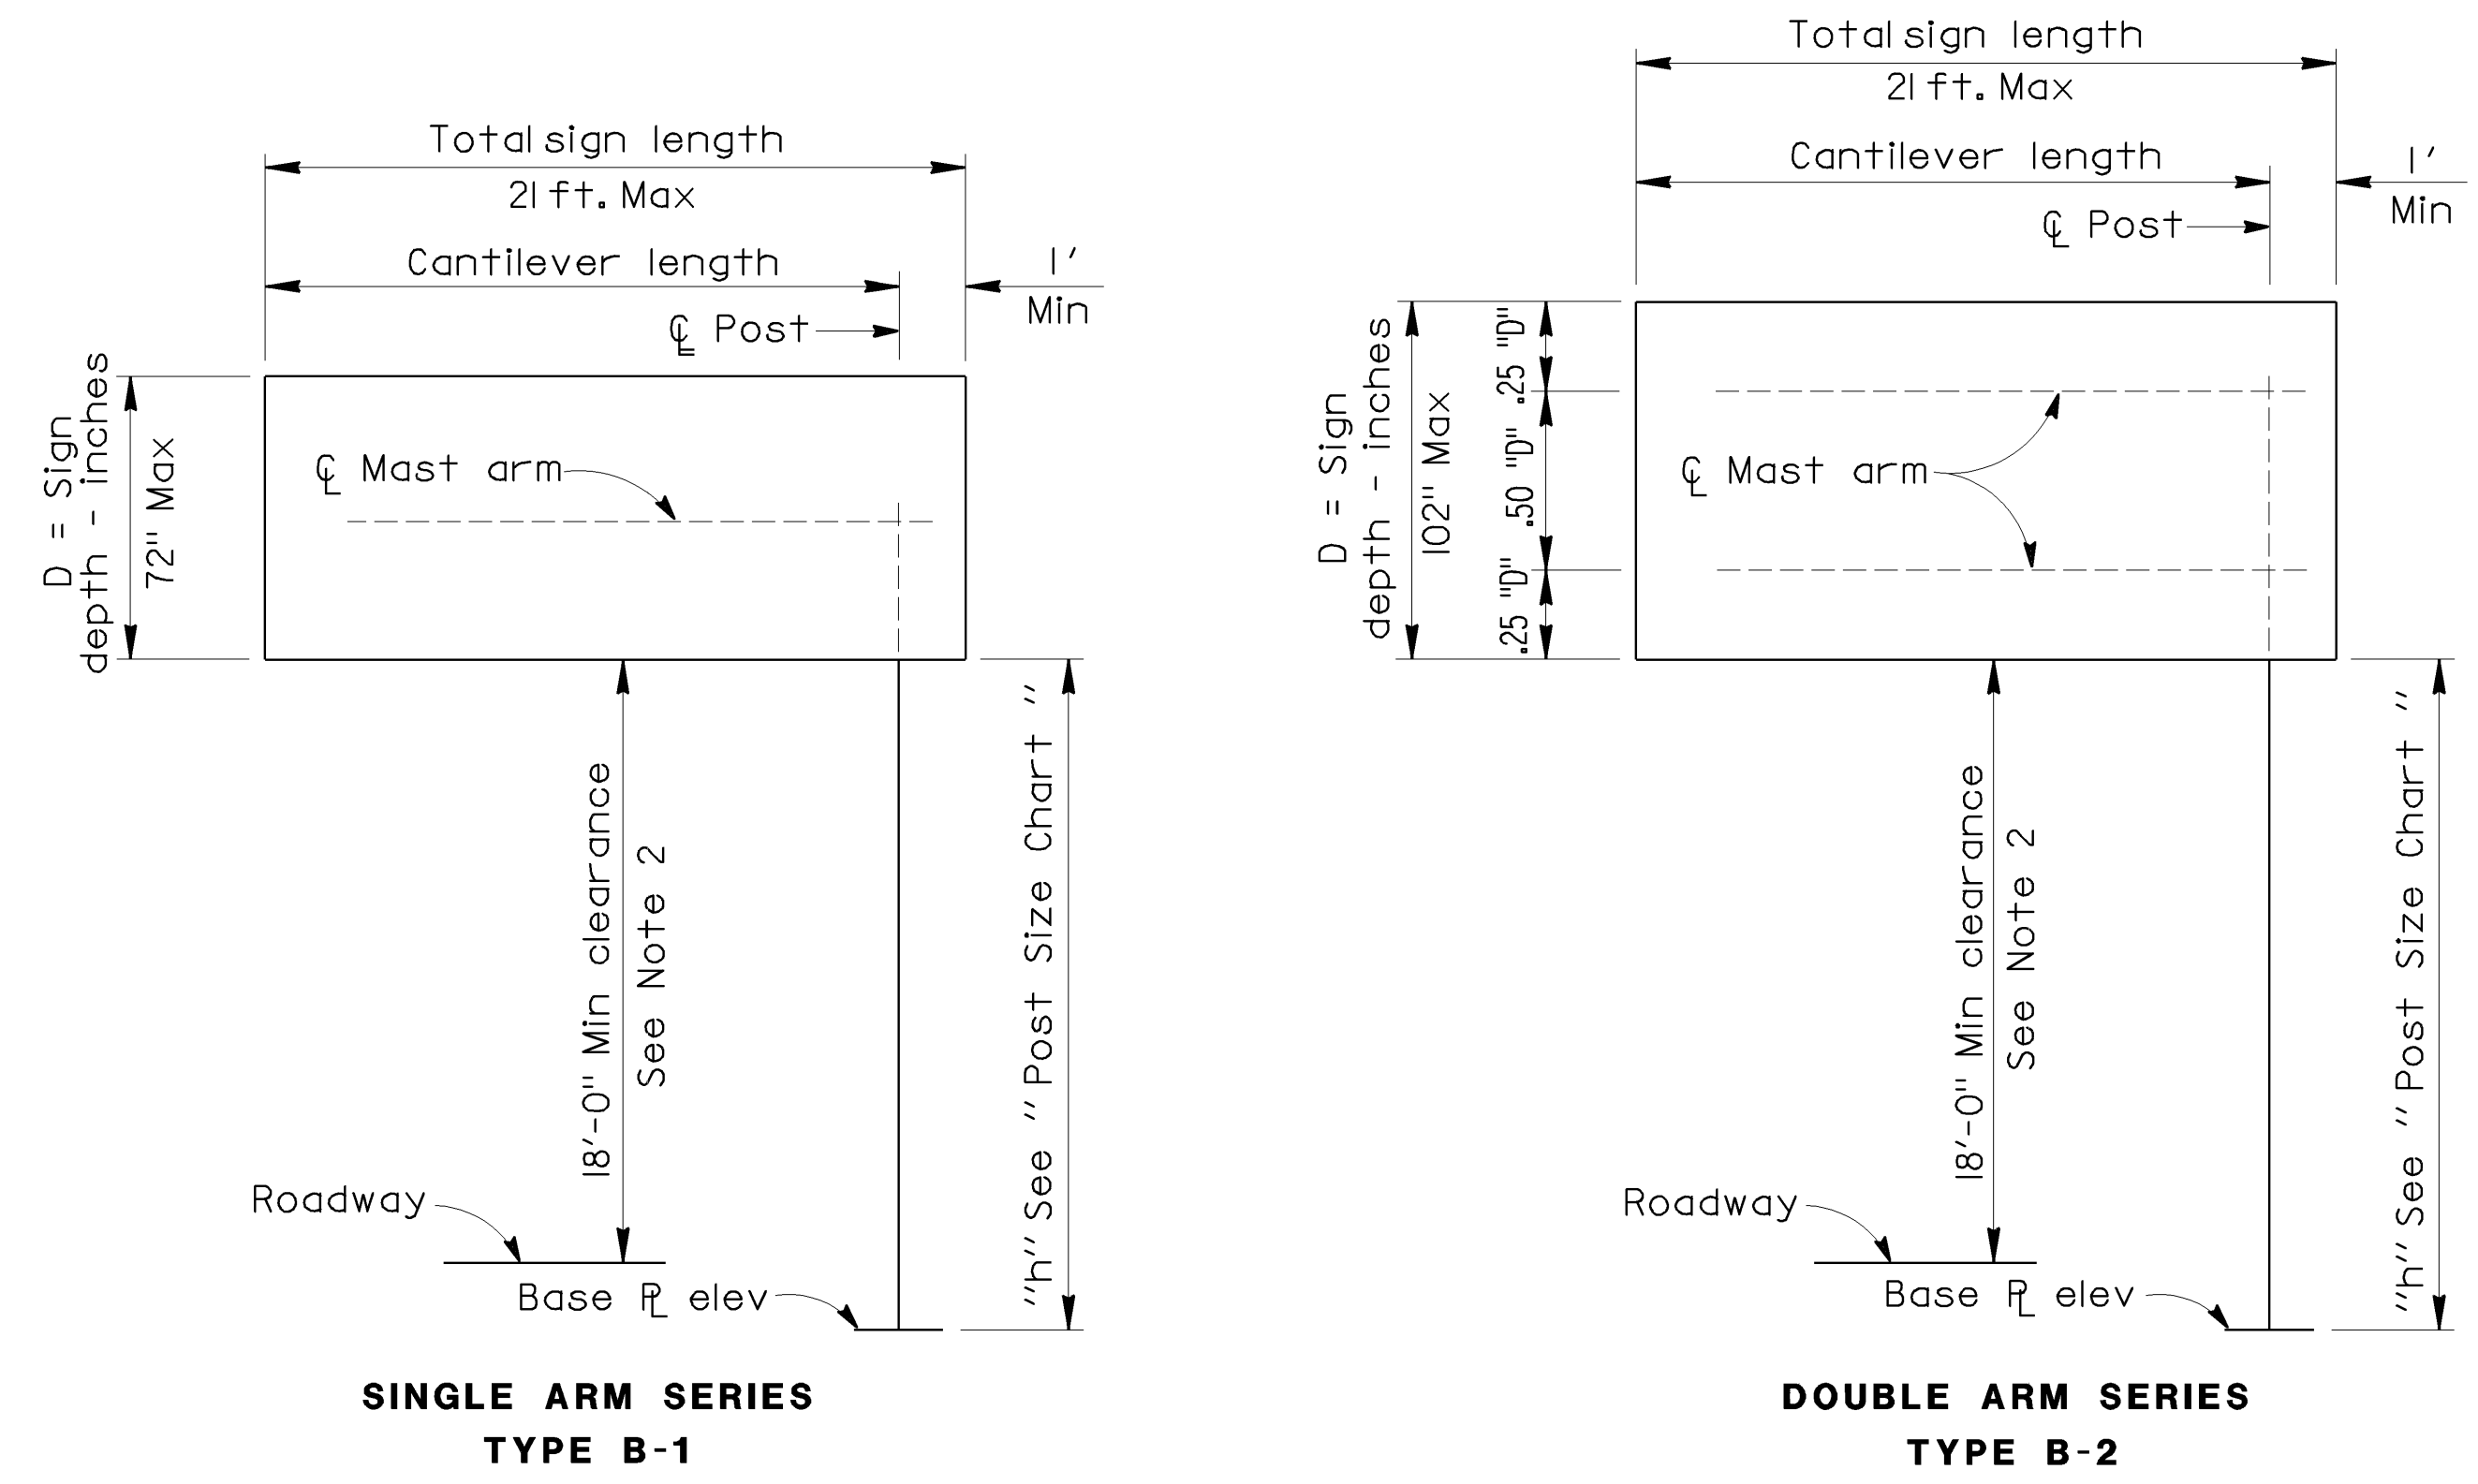


**KEY DIMENSION DIAGRAM**

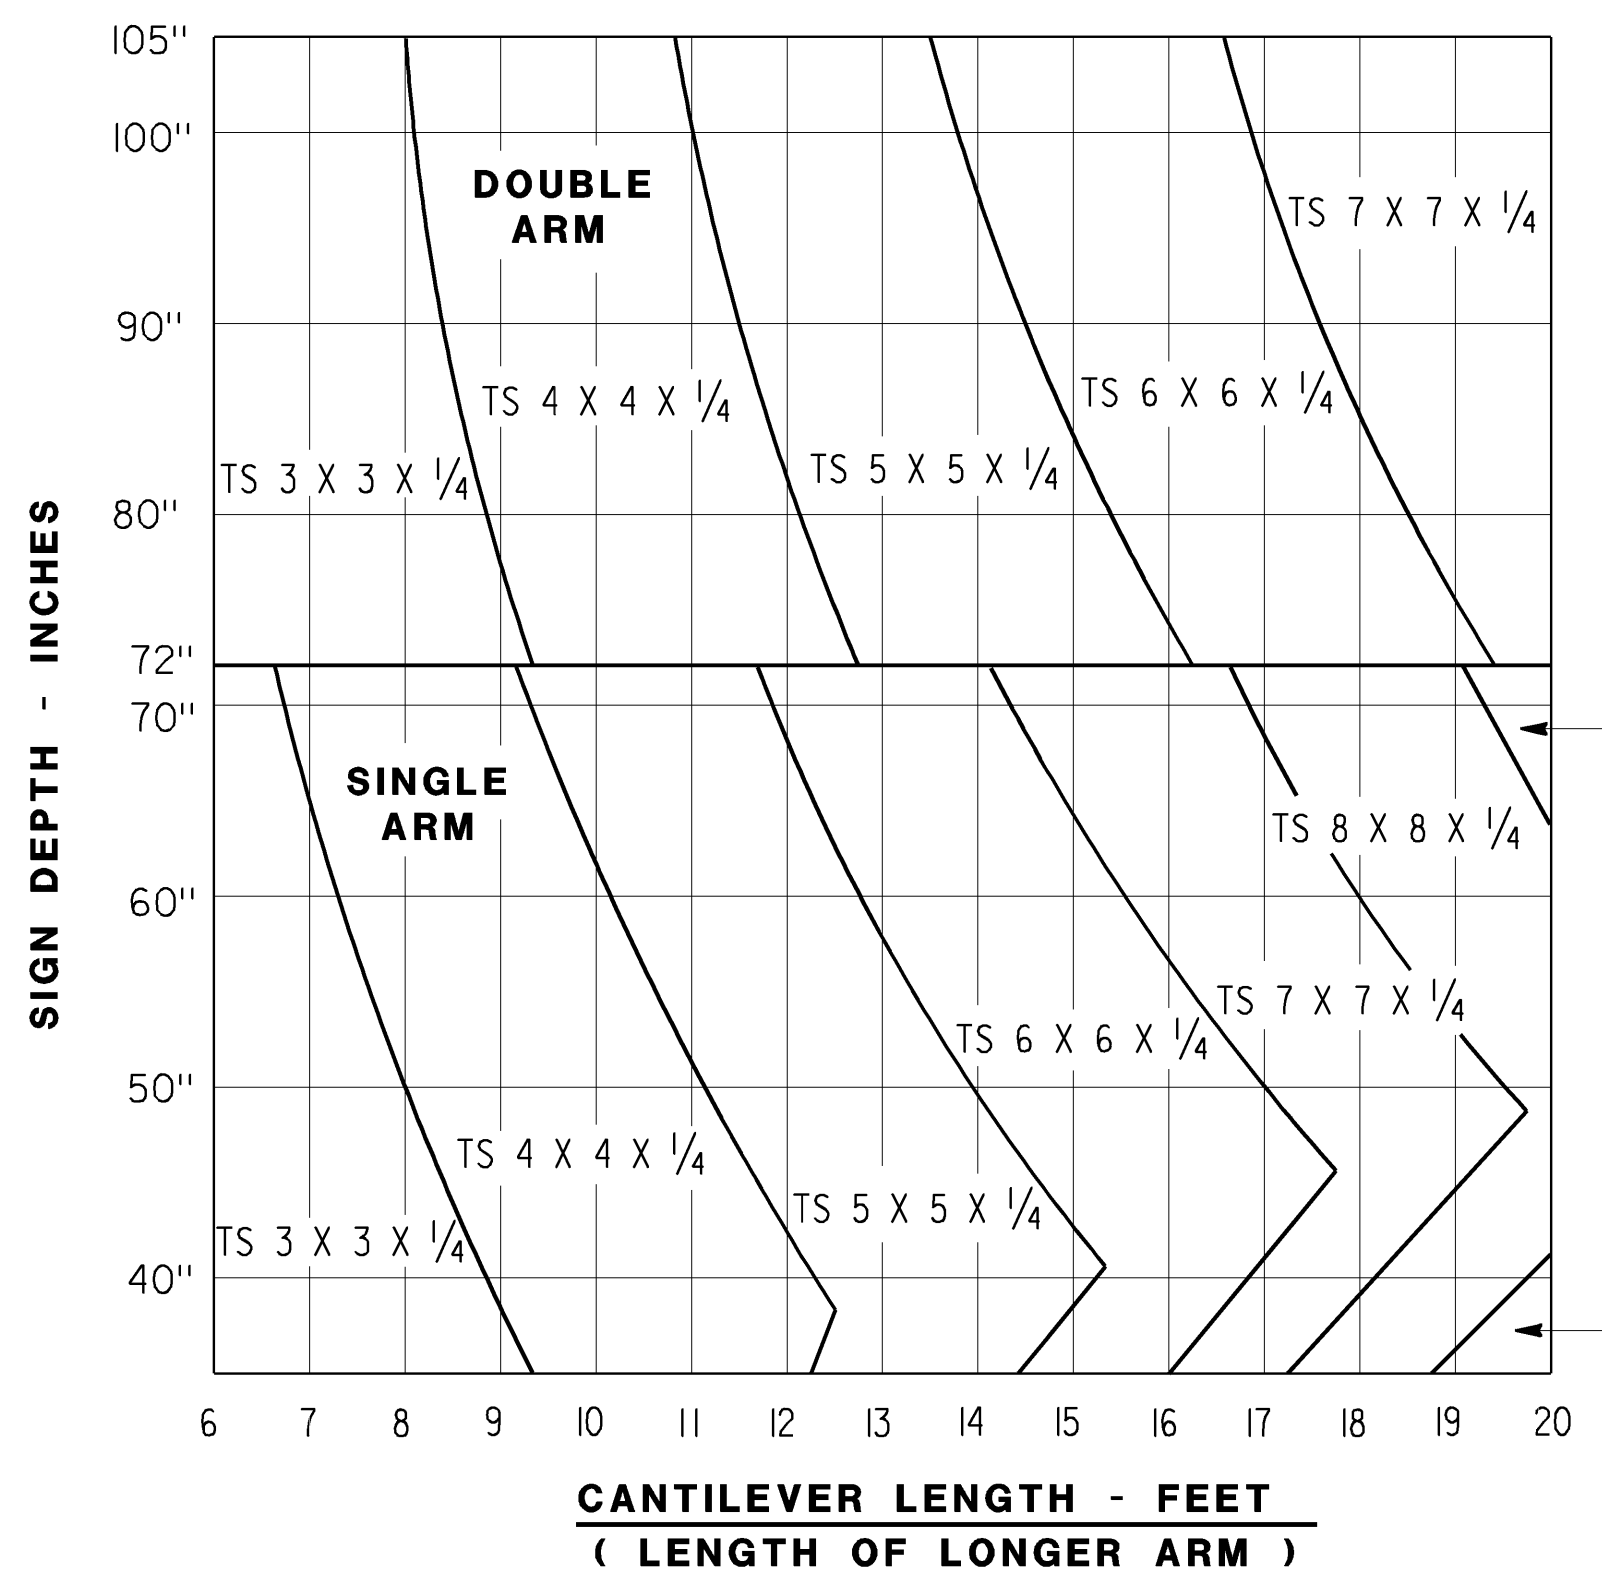

**NOTES:**

- Value of "h" may be exceeded by 1'-0" for Type B signs only before going to the next chart.
- Provide 18 ft. min clearance to low point, either bottom of sign panel or bottom of light fixture mounting brackets.

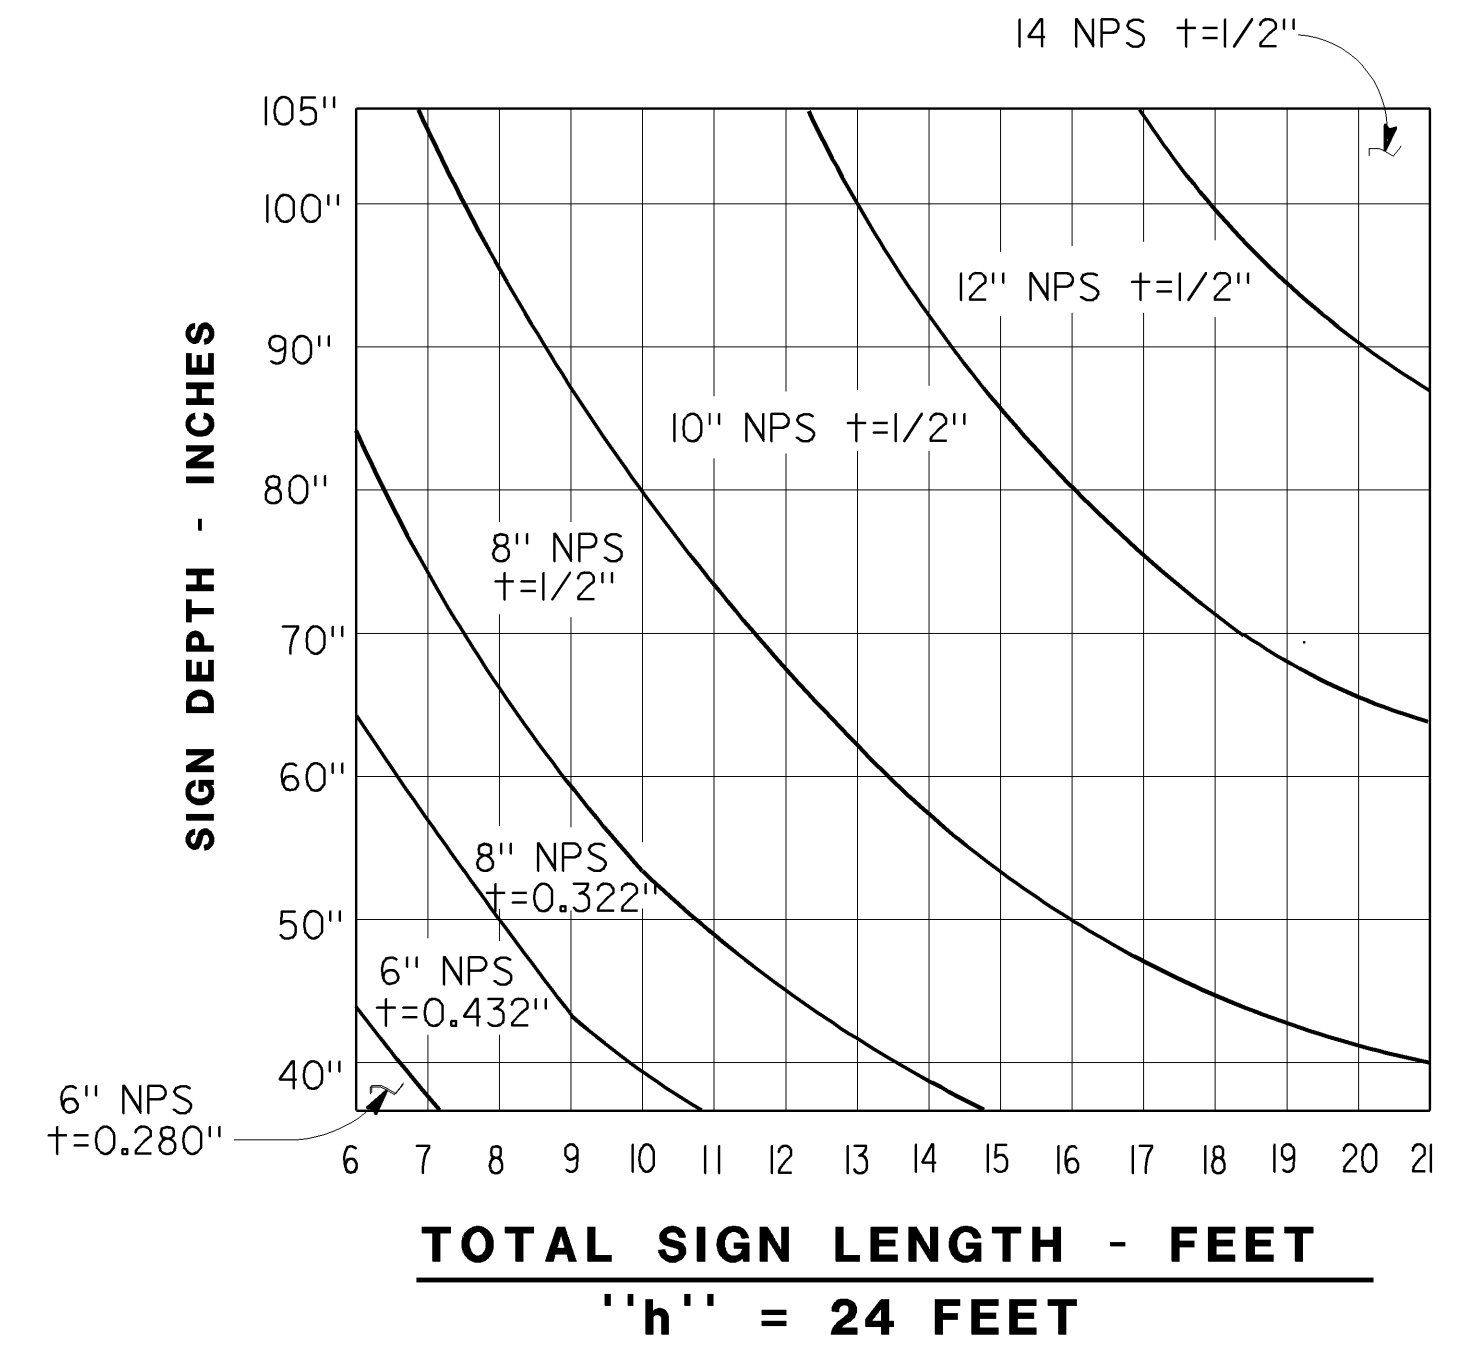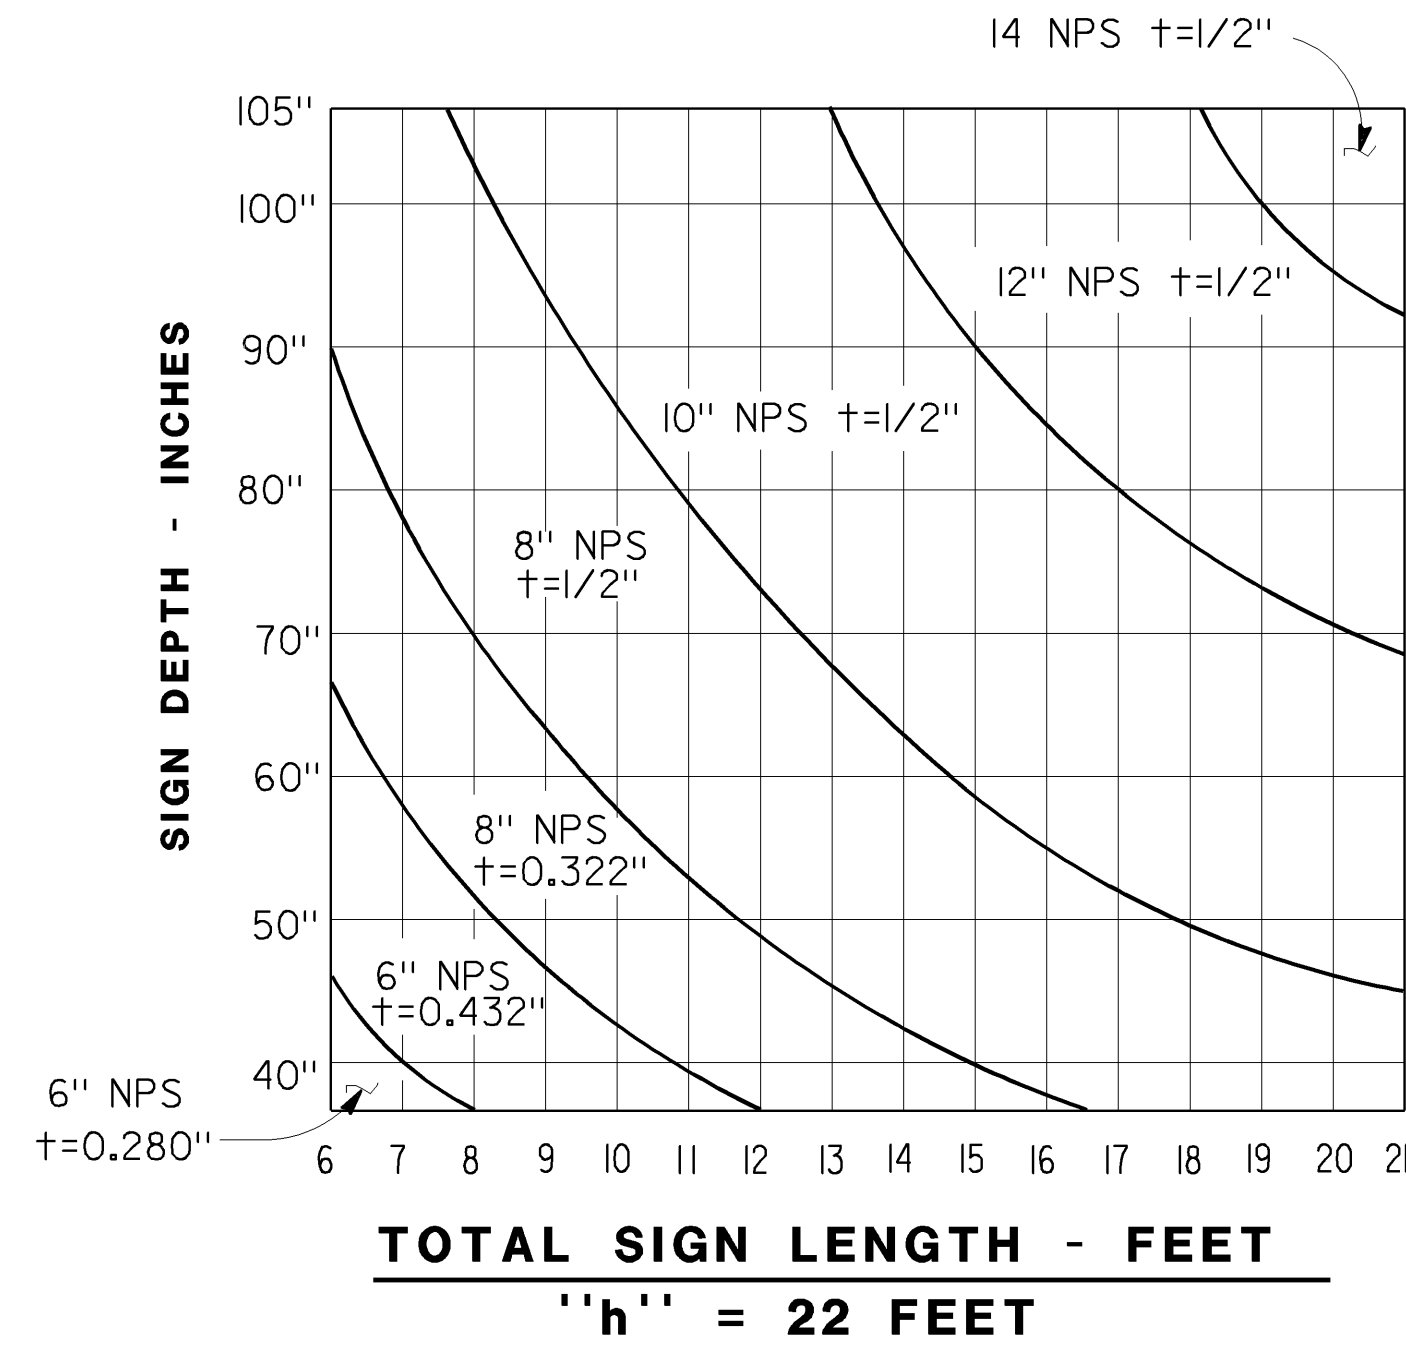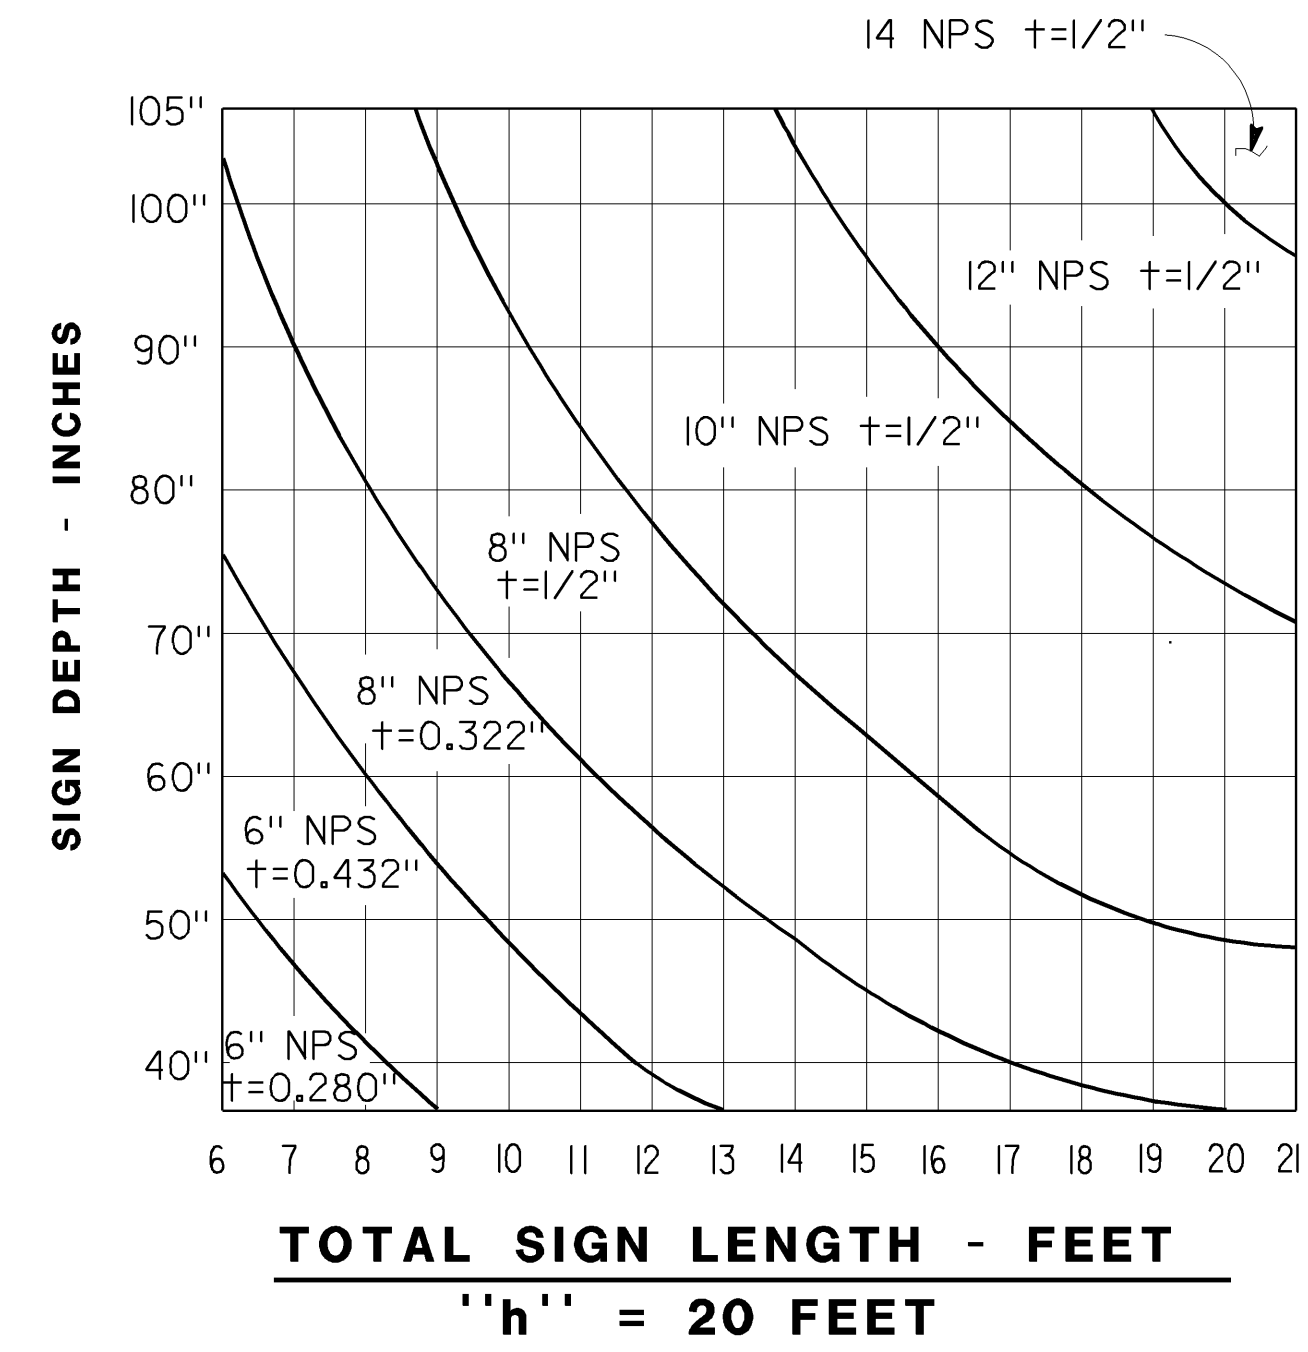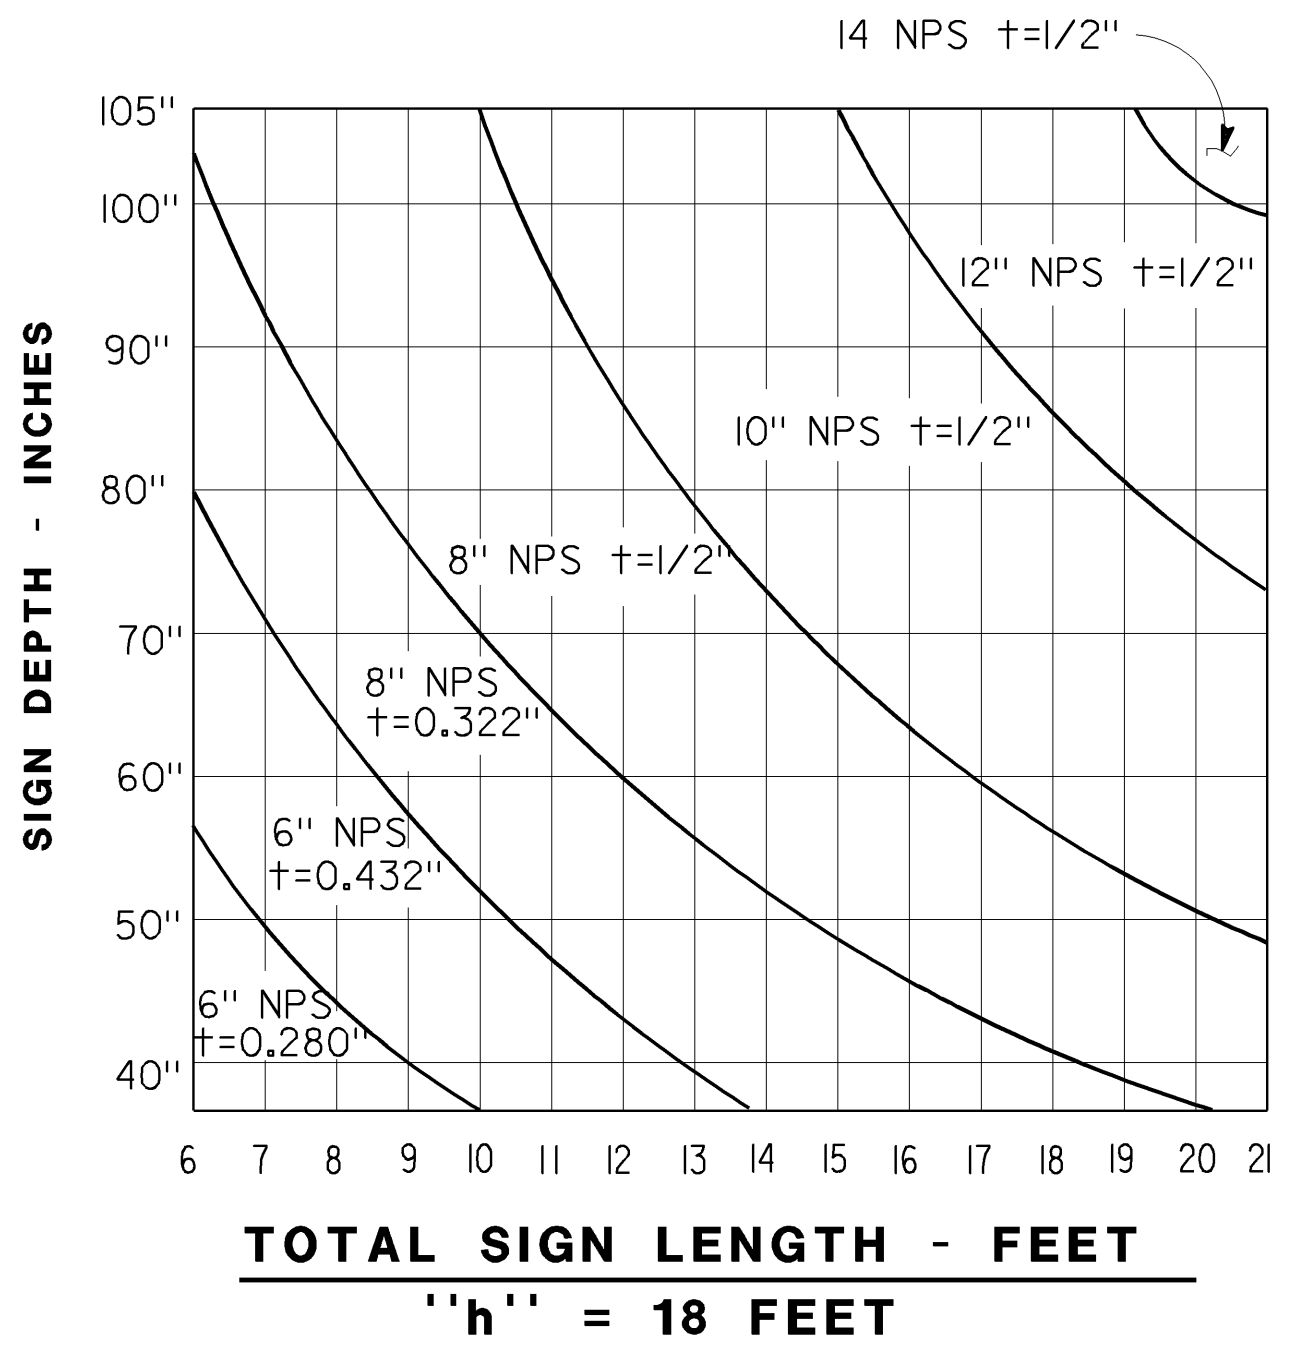

**POST SIZE CHARTS**

THIS SHEET DOES NOT MEET 2001 AASHTO CODE

**THIS SHEET NOT A PART OF CONTRACT PLANS**

**OVERHEAD SIGNS LIGHTWEIGHT - TYPE B**

**POST AND MAST ARM SELECTION**