





The State of California or its officers or agents shall not be responsible for the accuracy or completeness of electronic copies of this plan sheet.

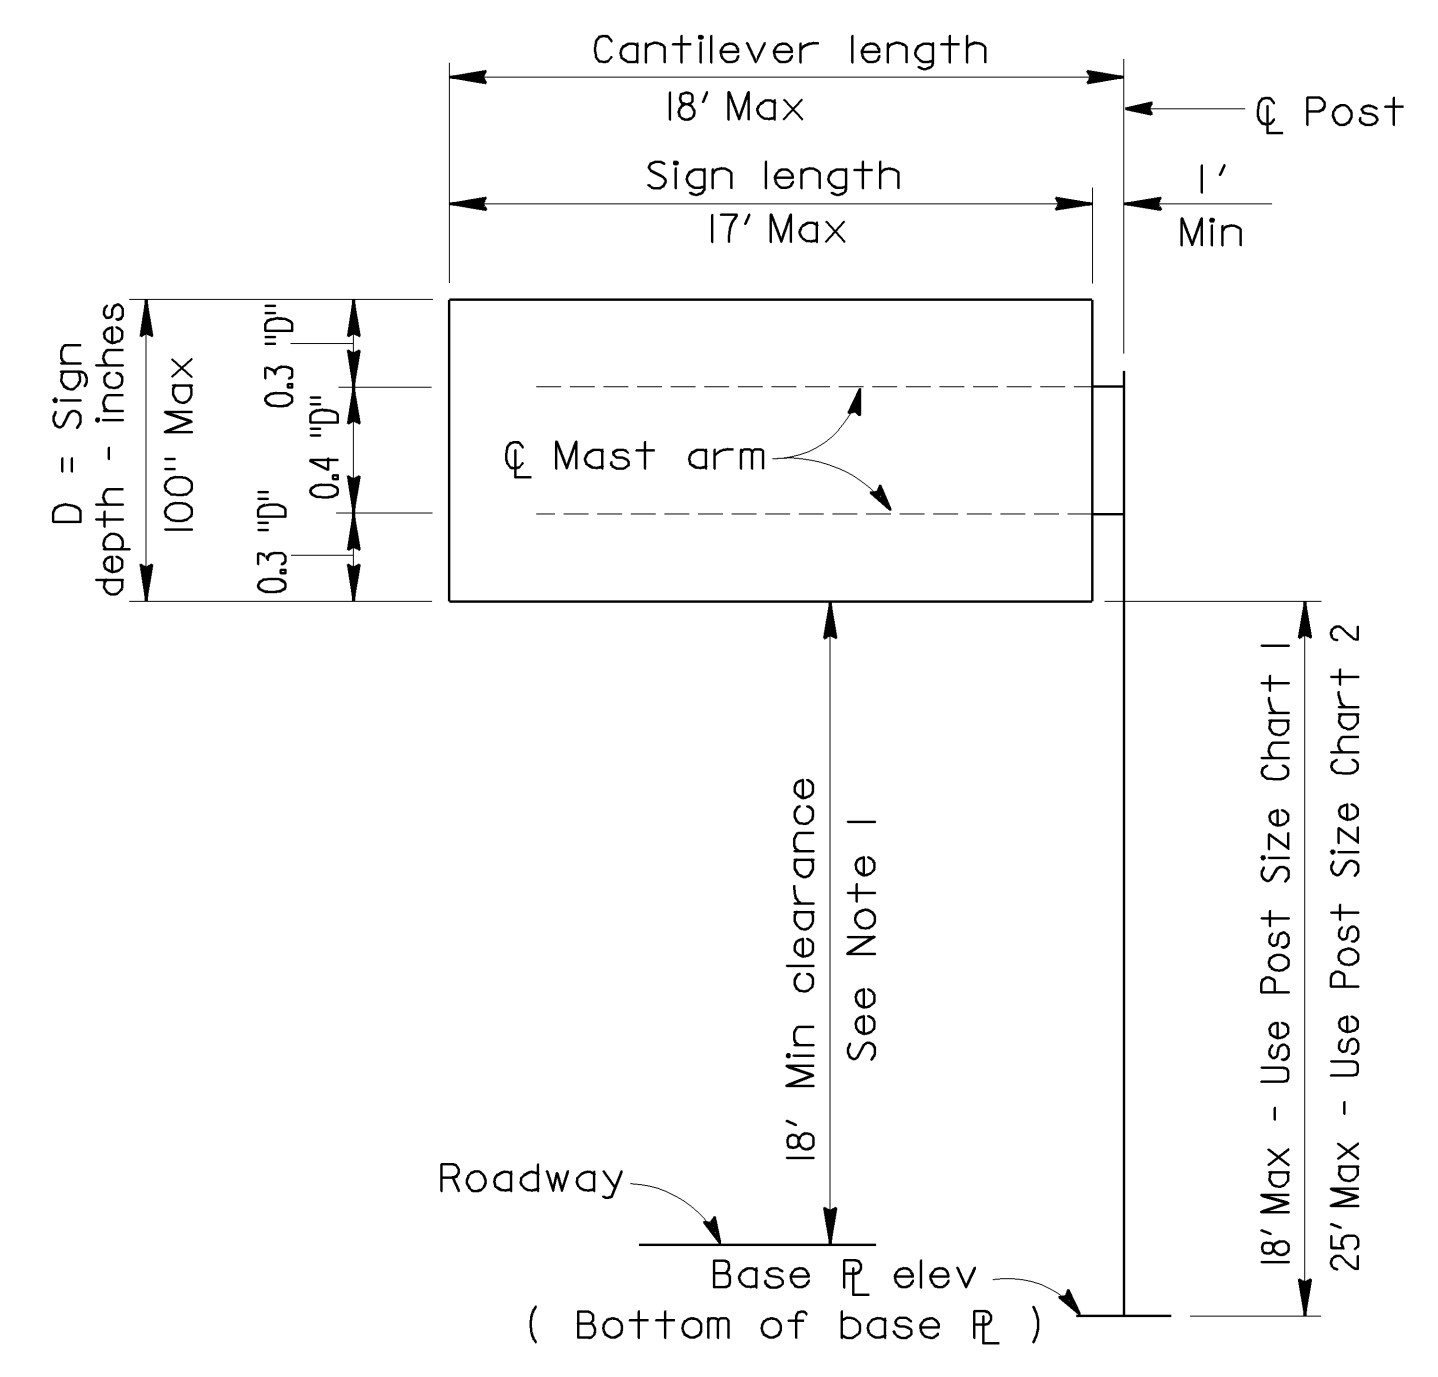


**DOUBLE ARM SERIES
TYPE C-1**

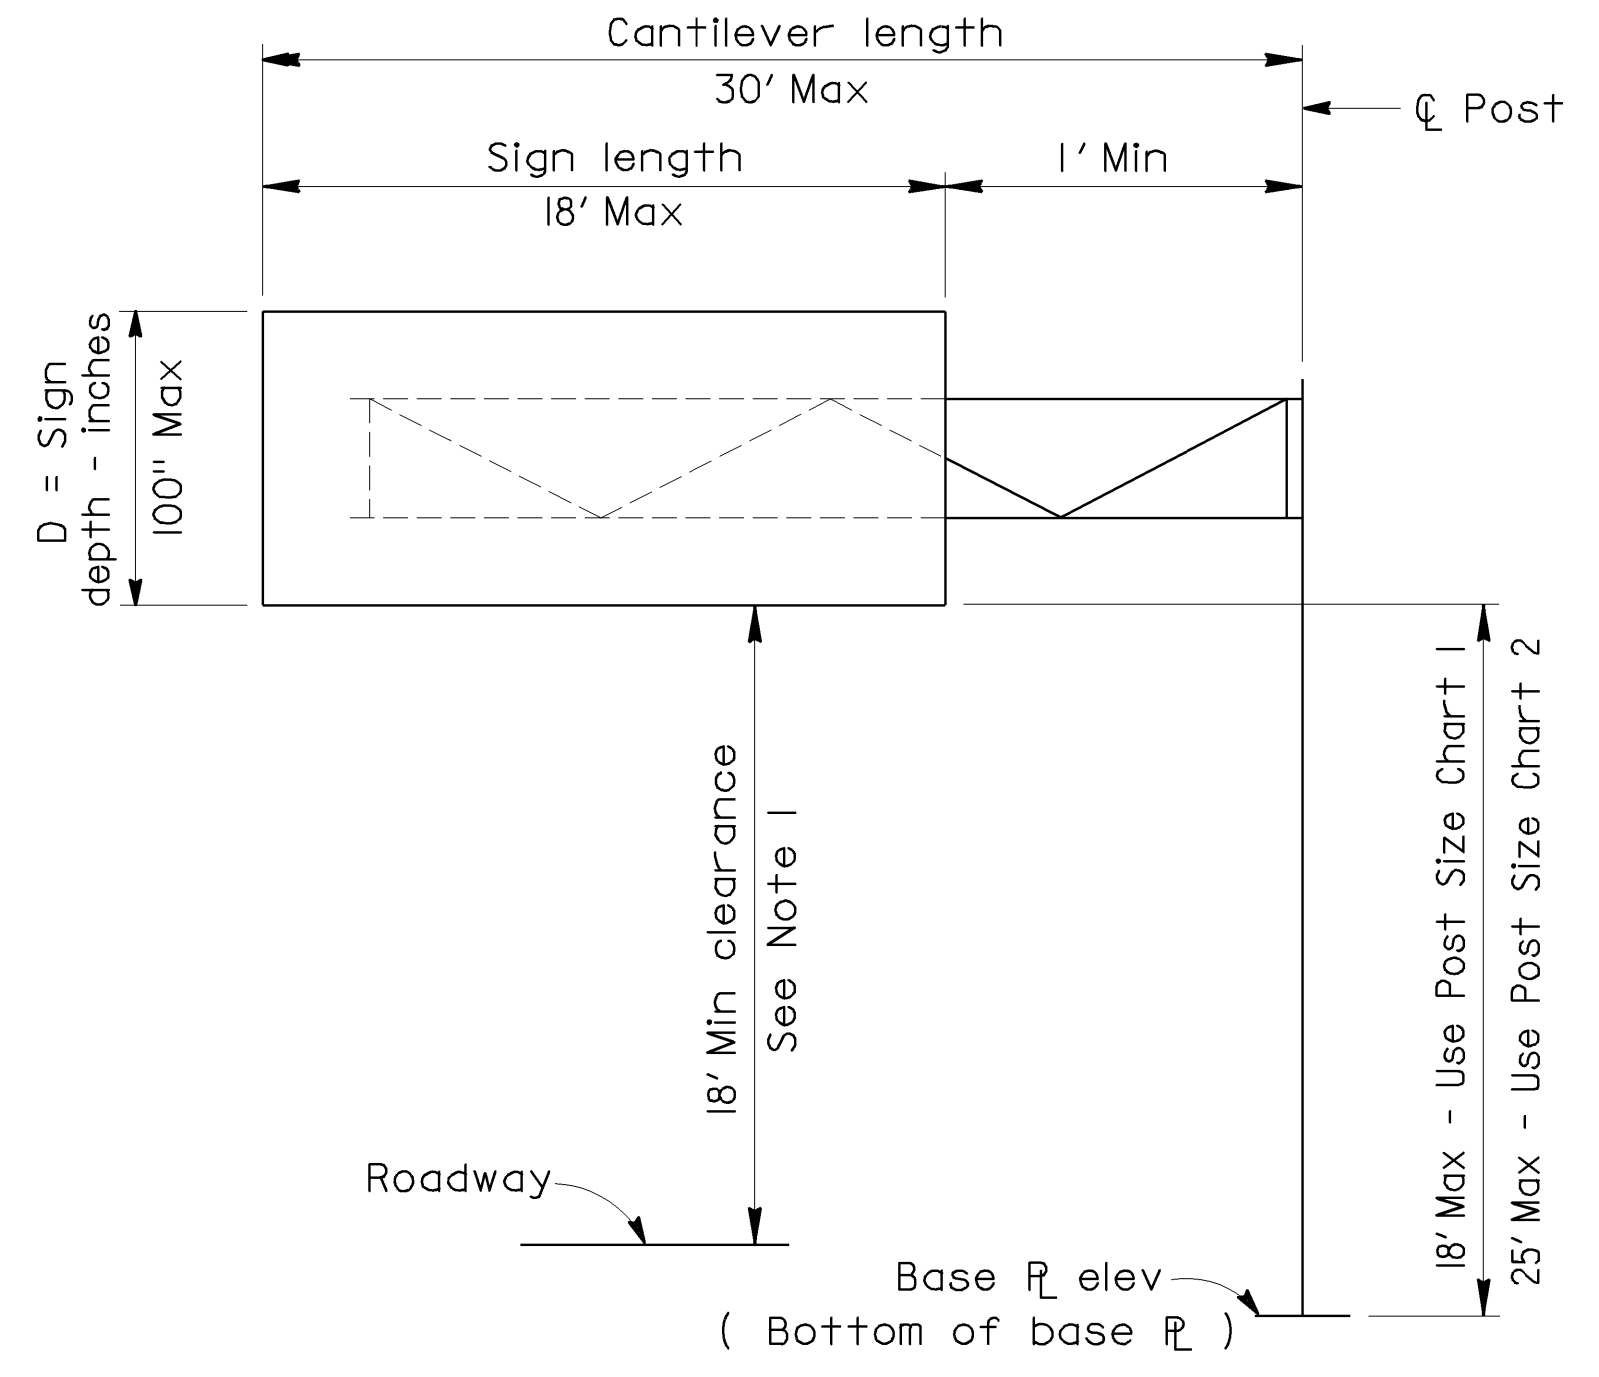


**TRUSSED ARM SERIES
TYPE C-2**

DOUBLE ARM SERIES						
SIGN LENGTH 6' - 17'	SIGN DEPTH INCHES	CANTILEVER LENGTH - FEET				
		10'	12'	14'	16'	18'
	40					
	50	TS 3 x 3 x 1/4				
	60					
	70			TS 5 x 5 x 1/4		
	80	TS 4 x 4 x 1/4			TS 6 x 6 x 1/4	
	90					
	100					TS 7 x 7 x 1/4

TRUSSED ARM SERIES							
SIGN LENGTH FEET	SIGN DEPTH INCHES	CANTILEVER LENGTH - FEET					
		20'	22'	24'	26'	28'	30'
6	40						
	50		TS 5 x 3 x 3/8				
	60						
	70						
	80			TS 6 x 4 x 3/8			
	90						
10	40		TS 5 x 3 x 3/8				
	50						
	60			TS 6 x 4 x 3/8			
	70						
	80					TS 7 x 5 x 3/8	
	90						
14	40	TS 5 x 3 x 5/16					
	50		TS 6 x 4 x 3/8				
	60						
	70						
	80			TS 7 x 5 x 3/8			
	90					TS 8 x 6 x 3/8	
18	40	TS 5 x 3 x 3/8					
	50		TS 6 x 4 x 3/8				
	60						
	70						
	80			TS 7 x 5 x 3/8			
	90					TS 8 x 6 x 3/8	
100						TS 10 x 6 x 3/8	

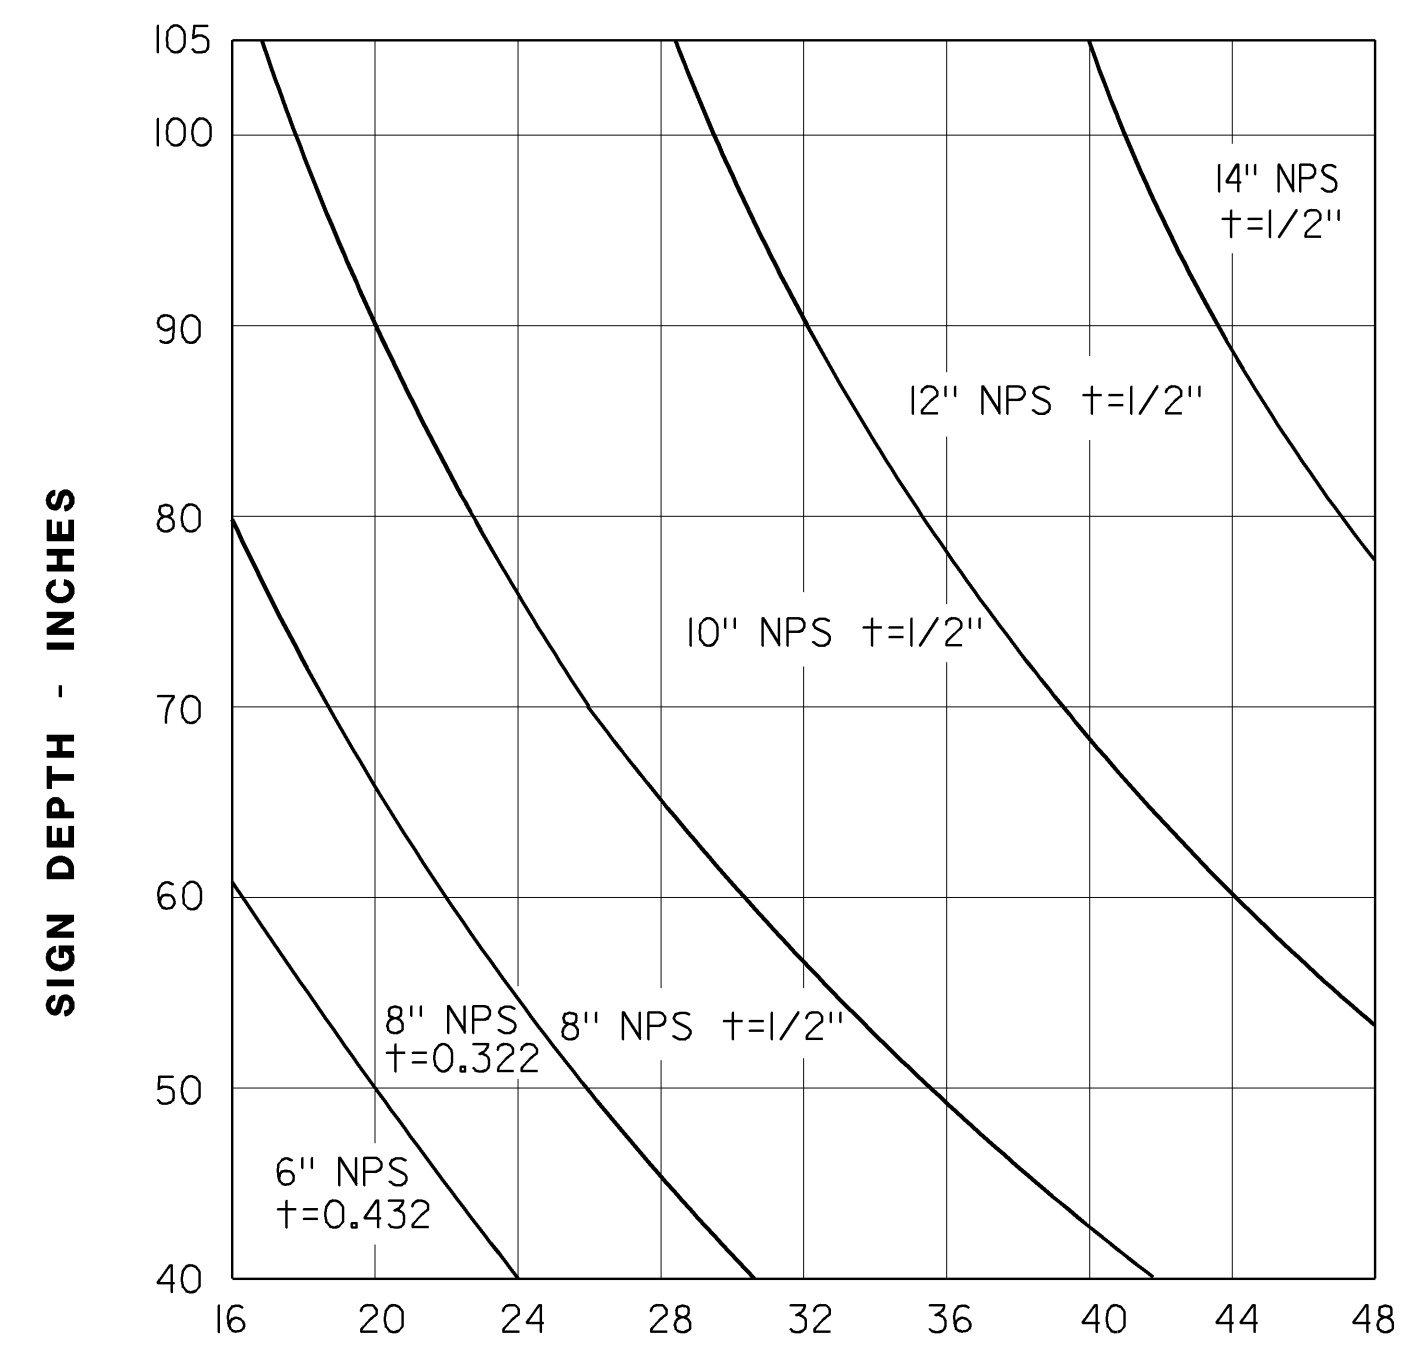

**EQUIVALENT DESIGN LENGTH
CANTILEVER LENGTH PLUS SIGN LENGTH (FEET)
POST SIZE CHART 1**

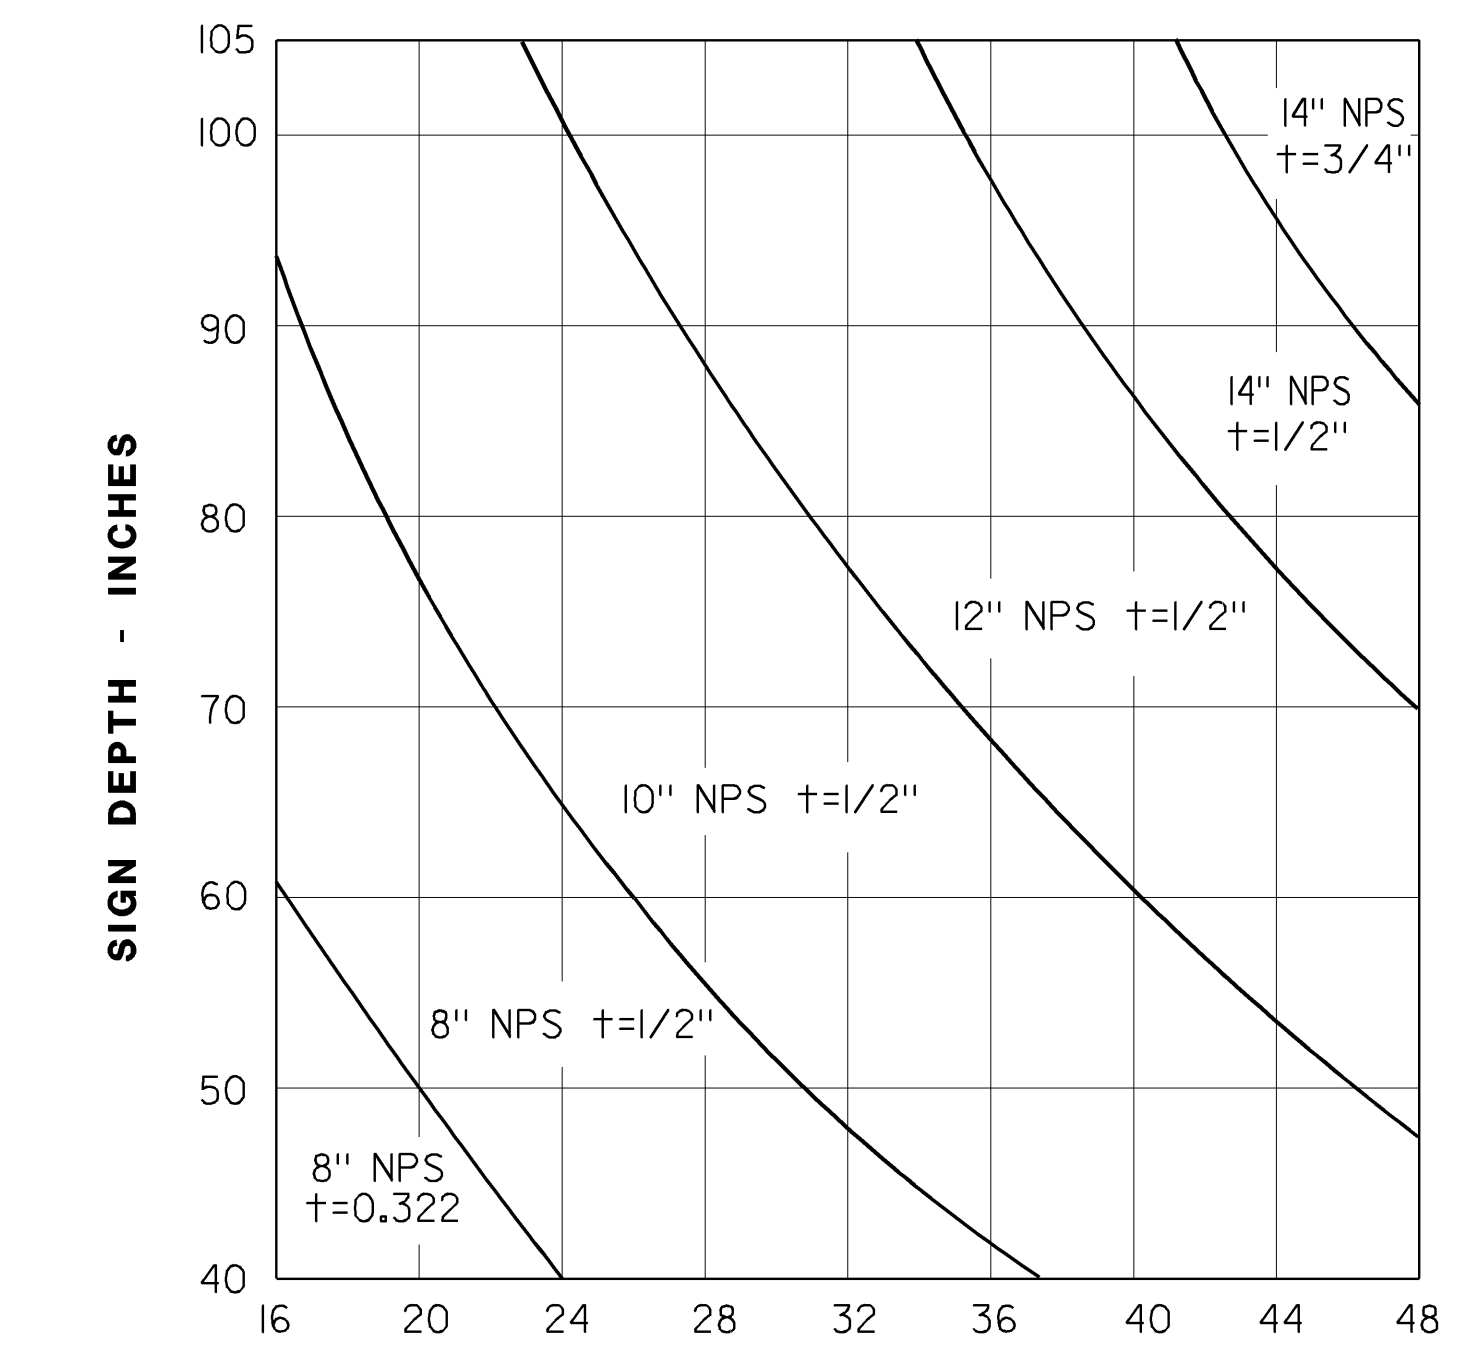

**EQUIVALENT DESIGN LENGTH
CANTILEVER LENGTH PLUS SIGN LENGTH (FEET)
POST SIZE CHART 2**

NOTE: 1. Provide 18'-0" min clearance to low point, either bottom of sign panel or bottom of light fixture mounting brackets.

THIS SHEET DOES NOT MEET 2001 AASHTO CODE

**THIS SHEET NOT A PART
OF CONTRACT PLANS**

**OVERHEAD SIGNS
LIGHTWEIGHT - TYPE C**

POST AND MAST ARM SELECTION

24