





HIGHWAY 17 ACCESS MANAGEMENT PLAN

# VINE HILL ROAD

## EXISTING

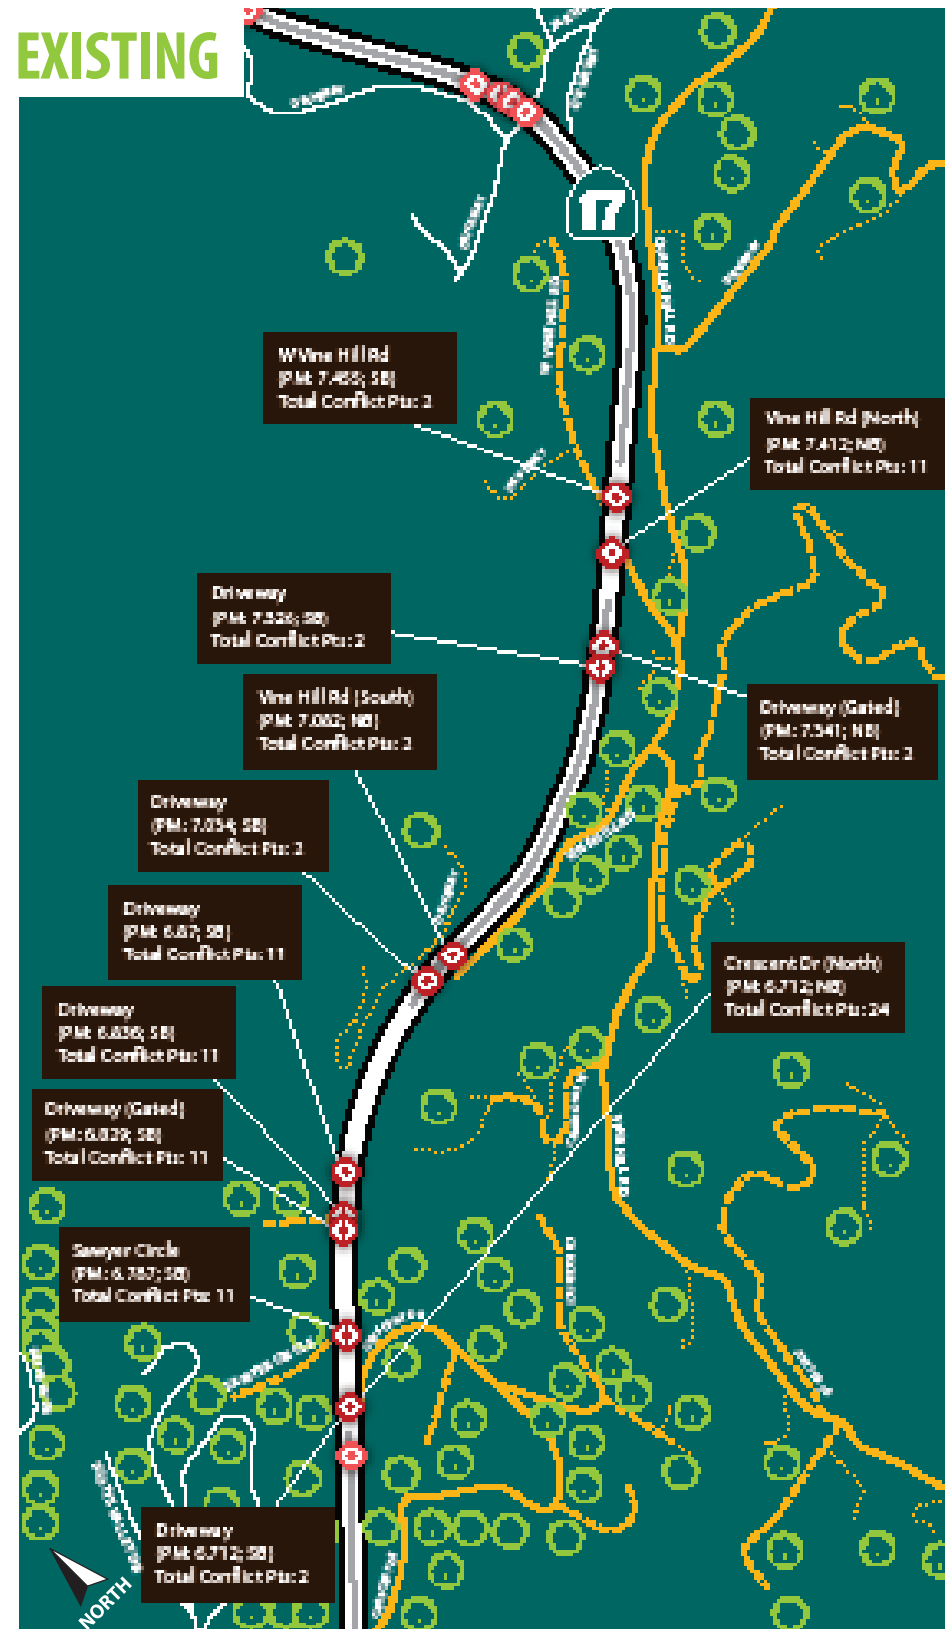


## CONCEPT

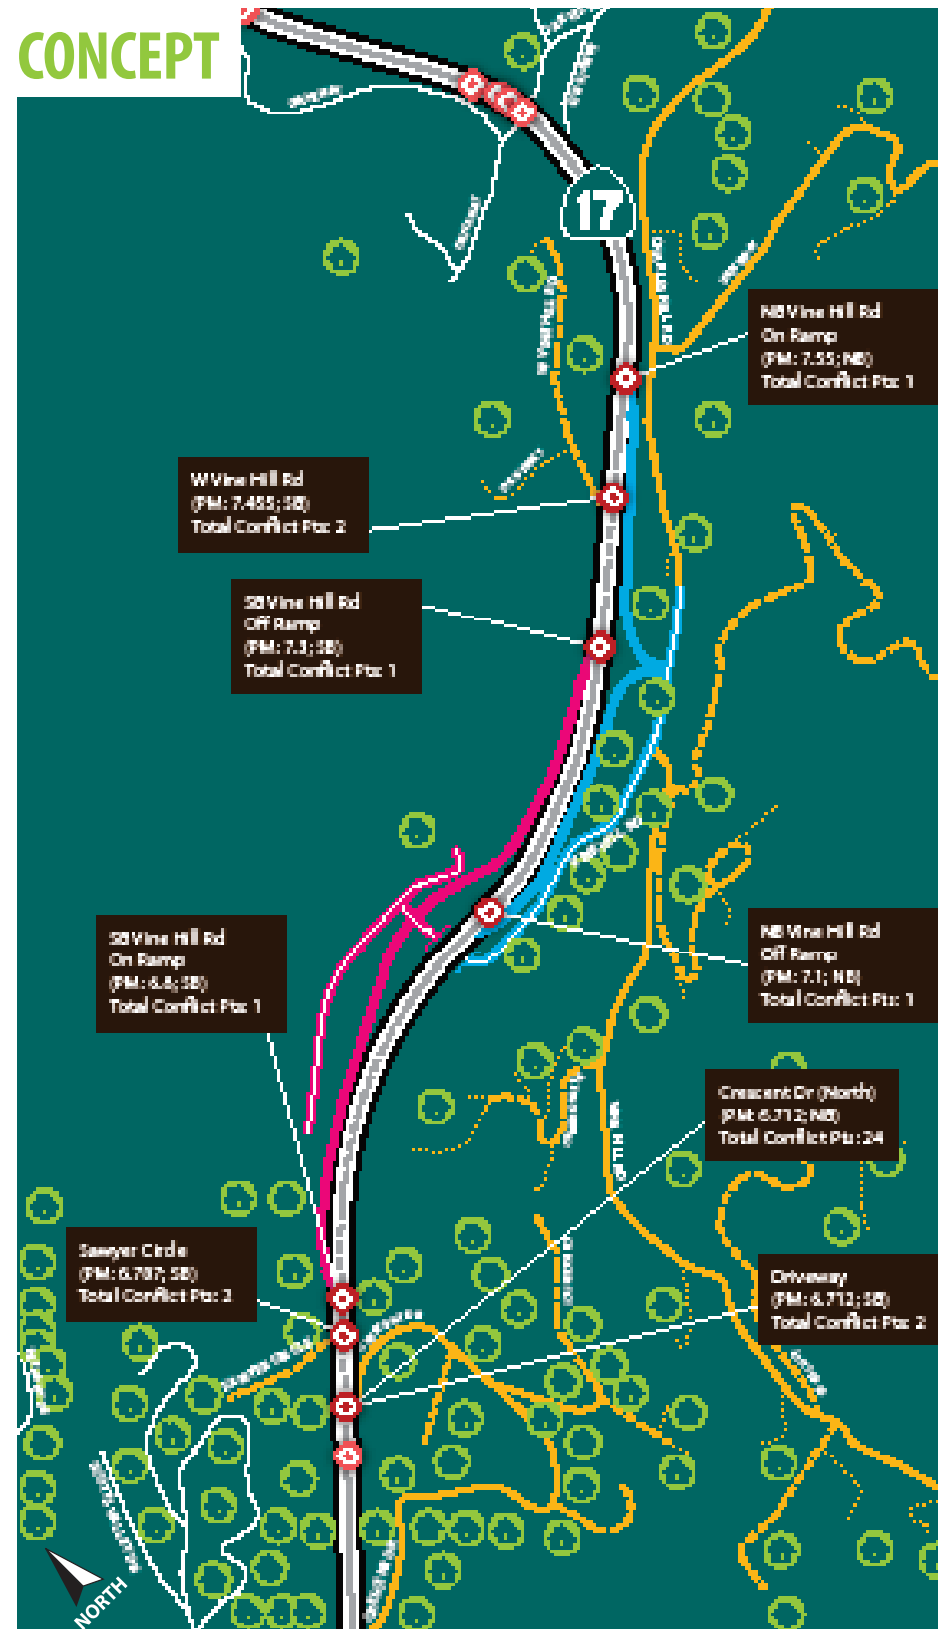

SEGMENT OVERVIEW	
Segment	B & C
From	Timber Ridge Ln (PM 6.2)
To	Driveway (PM 7.8)
Length	1.6 mile
Addresses Served	174
Approx. Trips per Day	1,582

EXISTING CONDITIONS	
Median Barrier Length	1.15 miles
Median Barrier Percentage	71.9%
Median Openings	2
Total Access Points	19
Access Points per Mile	11.9
Access Point Cluster Density	0.15 mile
Conflict Points - Crossing	37
Conflict Points - Merging	34
Conflict Points - Diverging w/Turn	7
Conflict Points - Diverging w/o Turn	27
Conflict Points - Total	105
Conflict Points per Mile	65.63

CONCEPT CONDITIONS	
Median Barrier Length	1.6 miles
Median Barrier Percentage	100.0%
Median Openings	0
Total Access Points	15
Access Points per Mile	9.38
Access Point Cluster Density	0.29 miles
Conflict Points - Crossing	0
Conflict Points - Merging	13
Conflict Points - Diverging w/Turn	5
Conflict Points - Diverging w/o Turn	8
Conflict Points - Total	26
Conflict Points per Mile	16.25

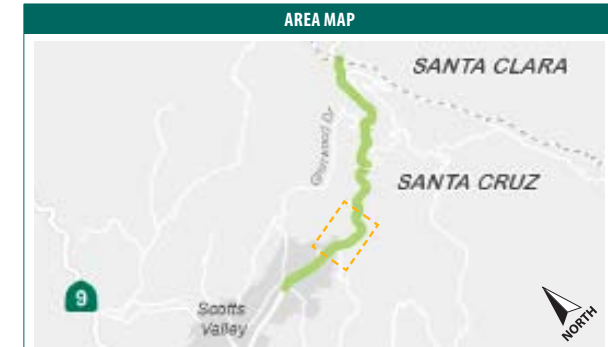

LEGEND		
	Access Point	
	Address	
	Local Network Volume (trips per day)	
	NB Concept	
	NB Local Network	
	SB Concept	
	SB Local Network	
	Existing Median	
	Concept Median	

