


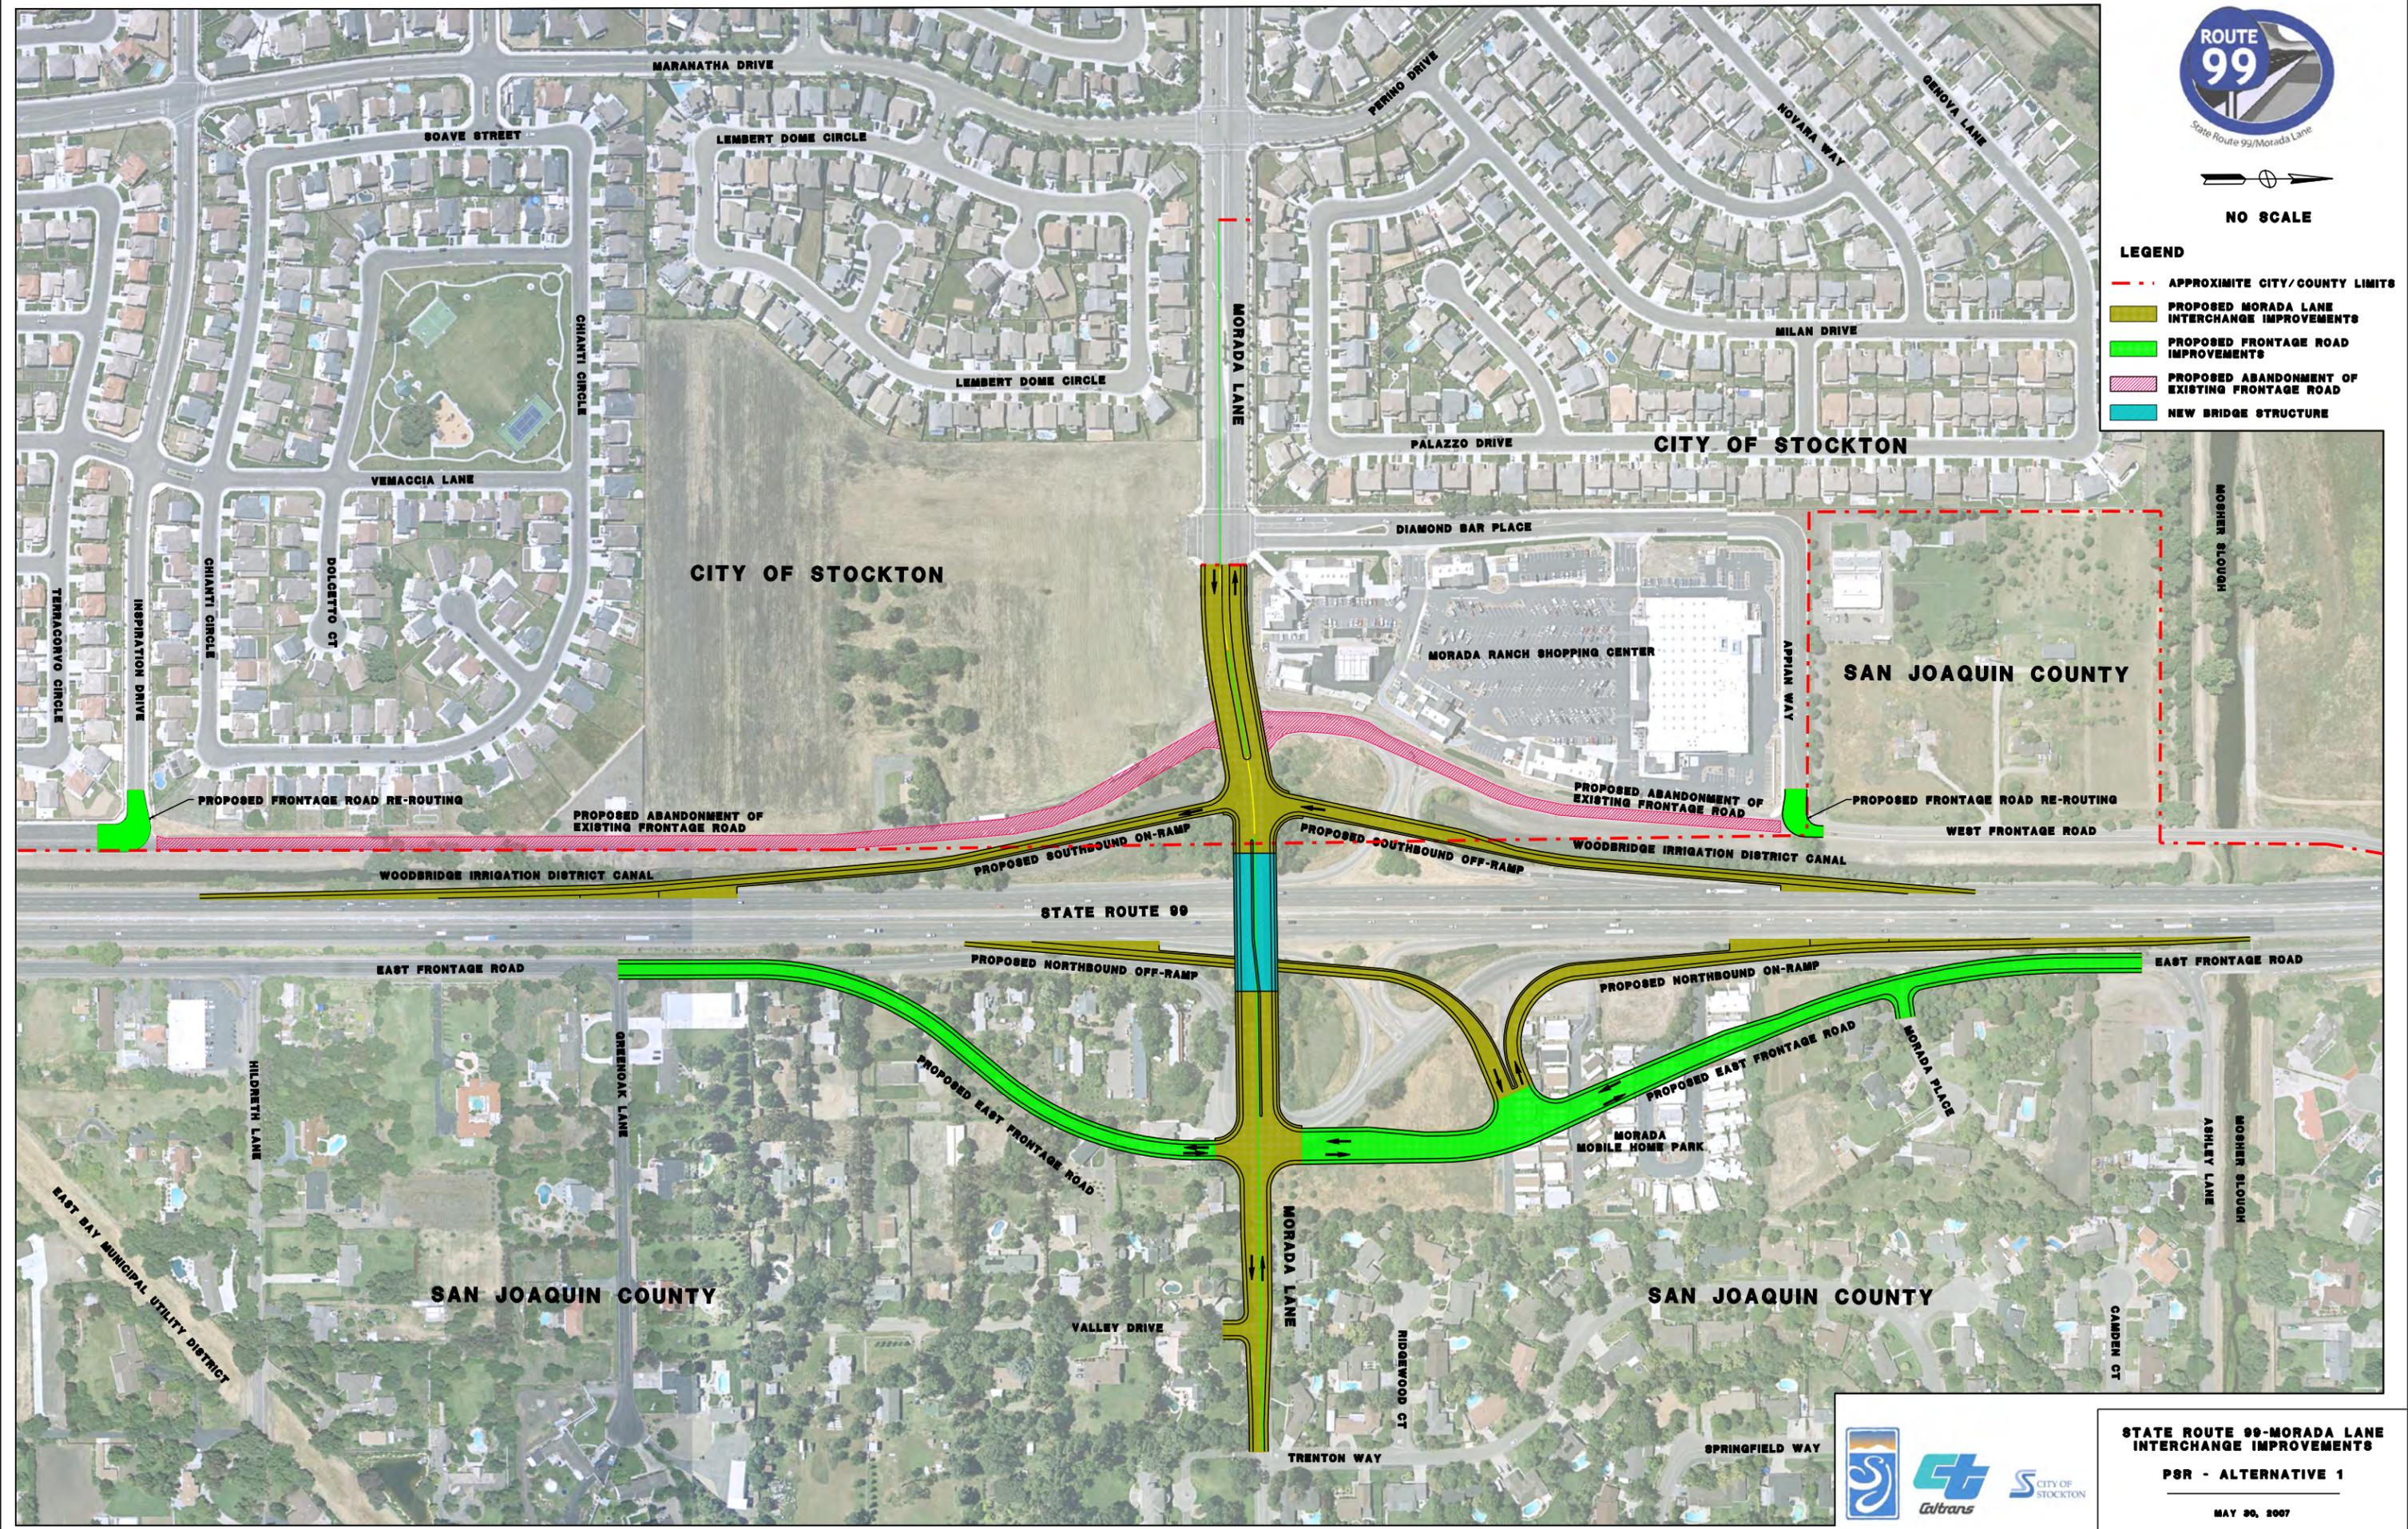

NO SCALE

LEGEND

- APPROXIMATE CITY/COUNTY LIMITS
- PROPOSED MORADA LANE INTERCHANGE IMPROVEMENTS
- PROPOSED FRONTAGE ROAD IMPROVEMENTS
- PROPOSED ABANDONMENT OF EXISTING FRONTAGE ROAD
- NEW BRIDGE STRUCTURE



**STATE ROUTE 99-MORADA LANE INTERCHANGE IMPROVEMENTS**  
**PSR - ALTERNATIVE 1**  
 MAY 30, 2007