


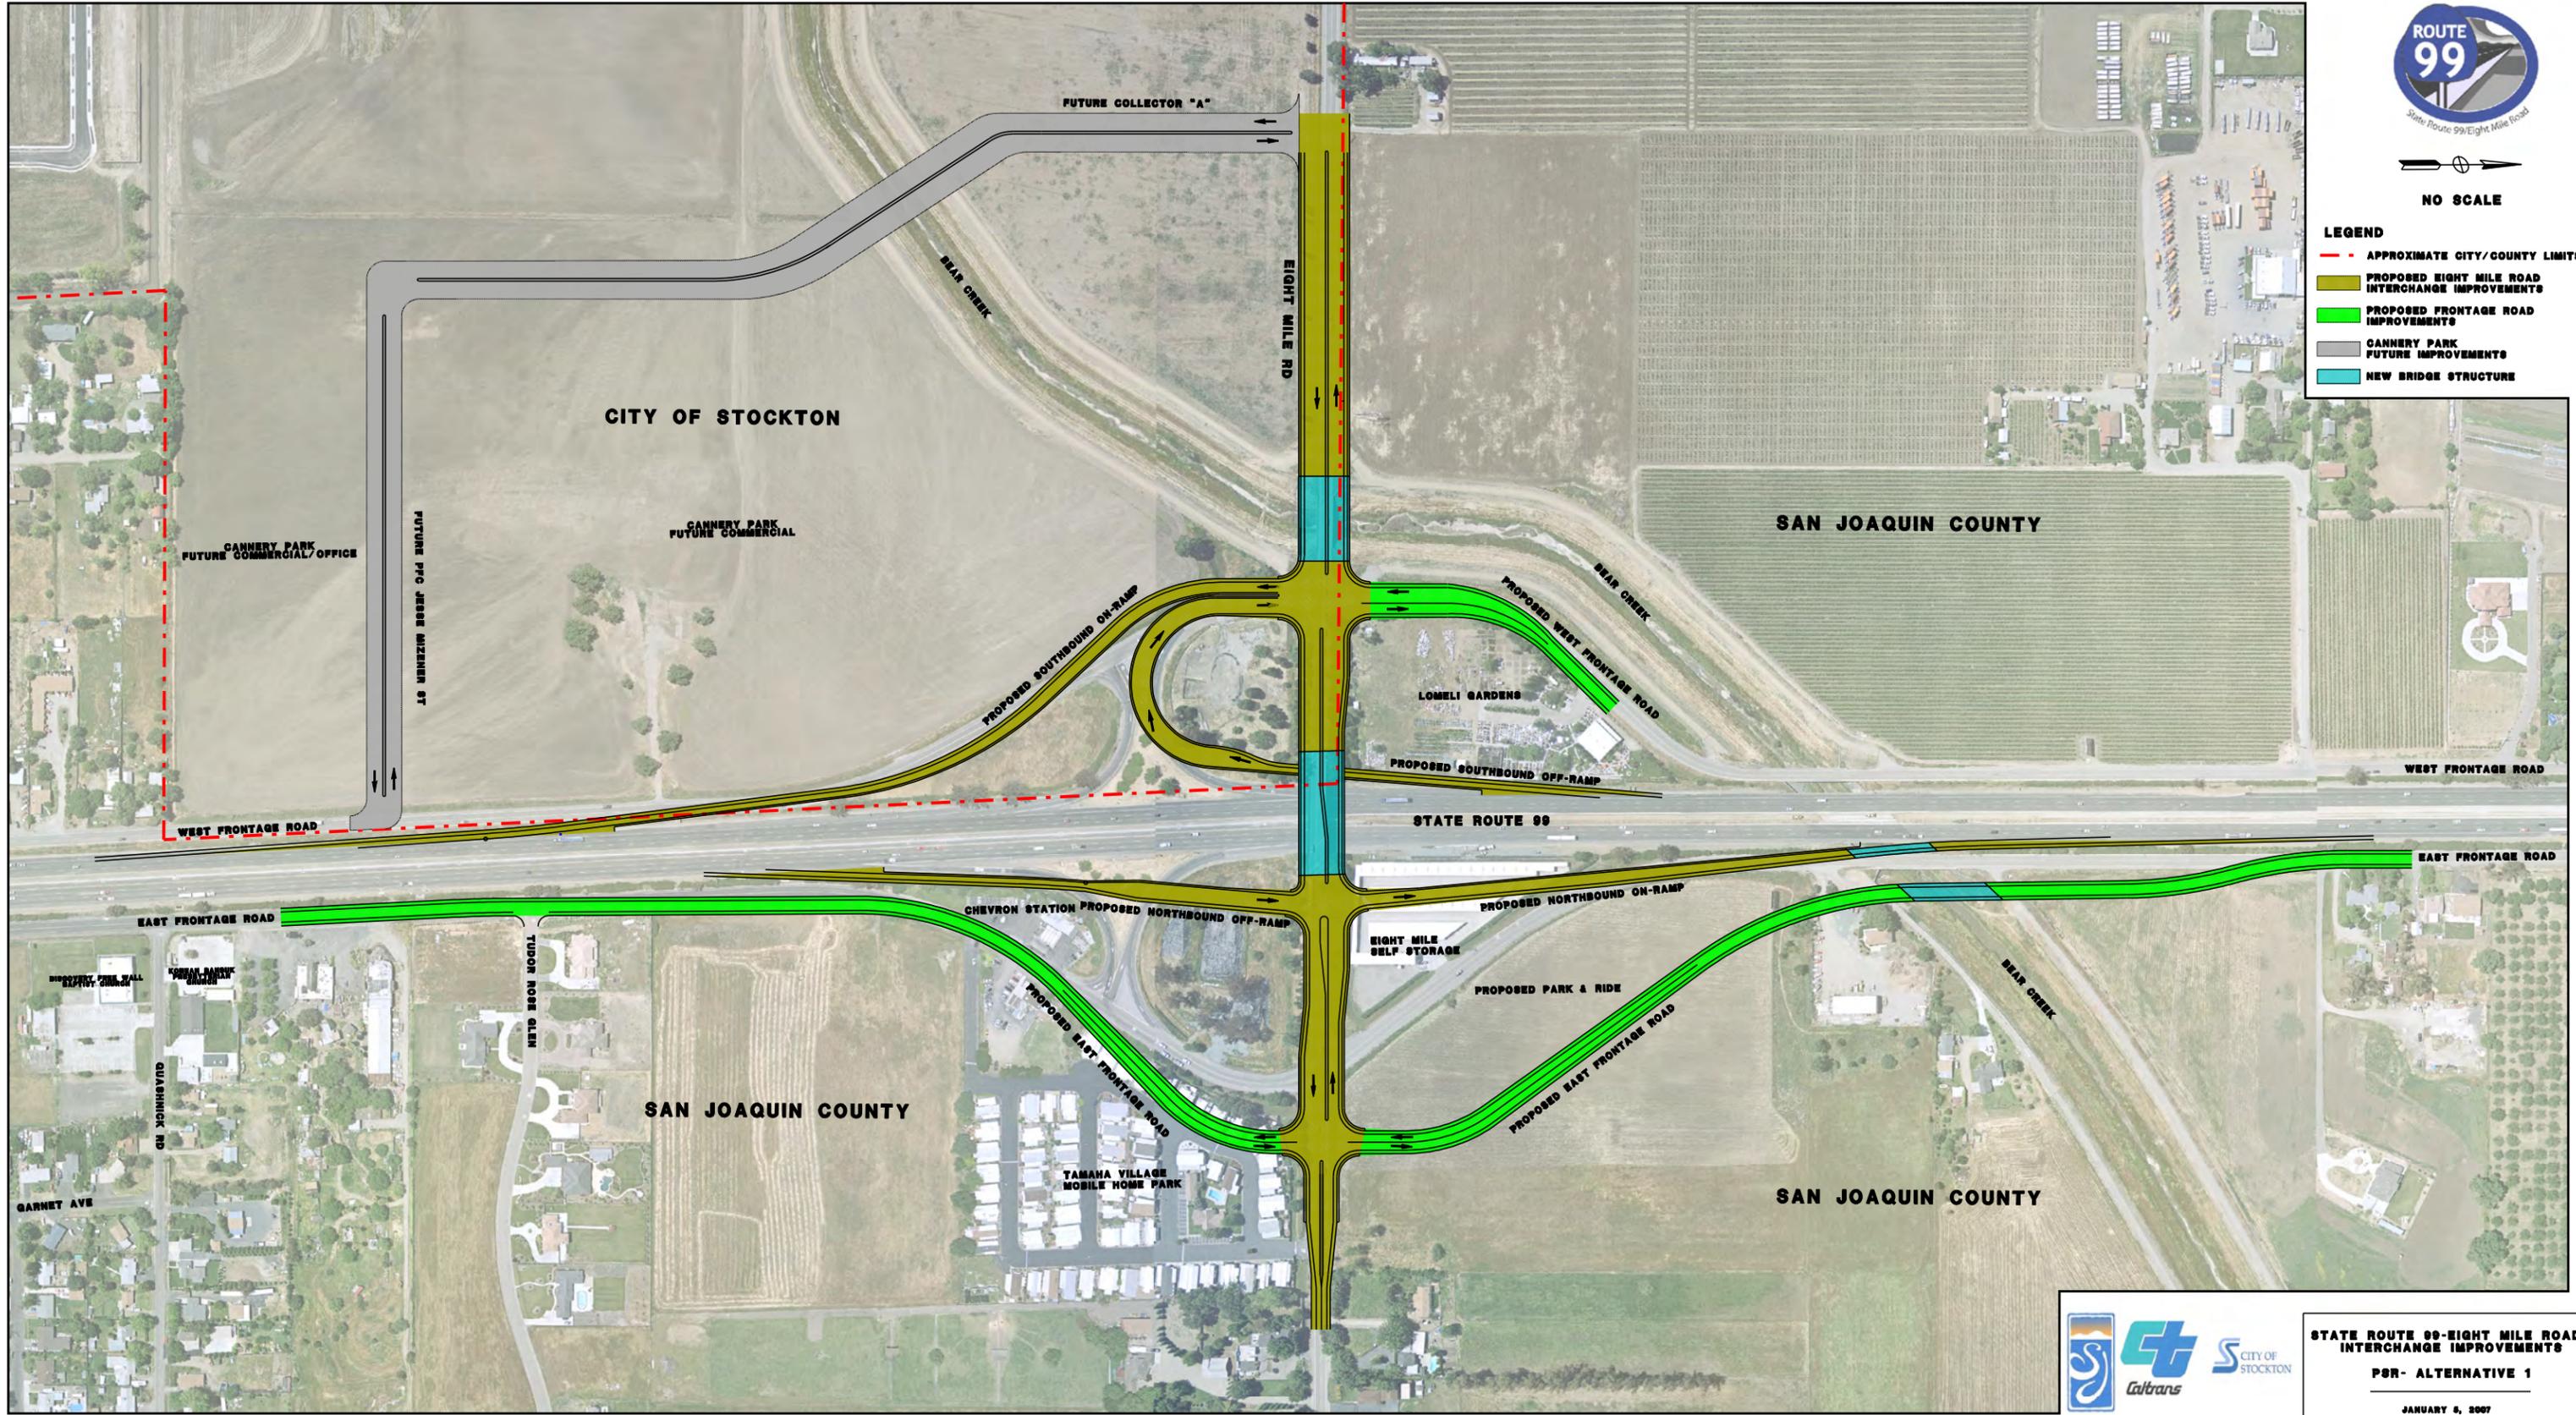

NO SCALE

LEGEND

- - - APPROXIMATE CITY/COUNTY LIMITS
- PROPOSED EIGHT MILE ROAD INTERCHANGE IMPROVEMENTS
- PROPOSED FRONTAGE ROAD IMPROVEMENTS
- CANNERY PARK FUTURE IMPROVEMENTS
- NEW BRIDGE STRUCTURE



**STATE ROUTE 99-EIGHT MILE ROAD INTERCHANGE IMPROVEMENTS**  
**P&R- ALTERNATIVE 1**  
 JANUARY 4, 2007