


Attachment 1 - Phase 1 Stage A.2 North Side
PRIMARY CLOSURE PLAN NORTH: Mulholland Bridge Demolition Over I-405

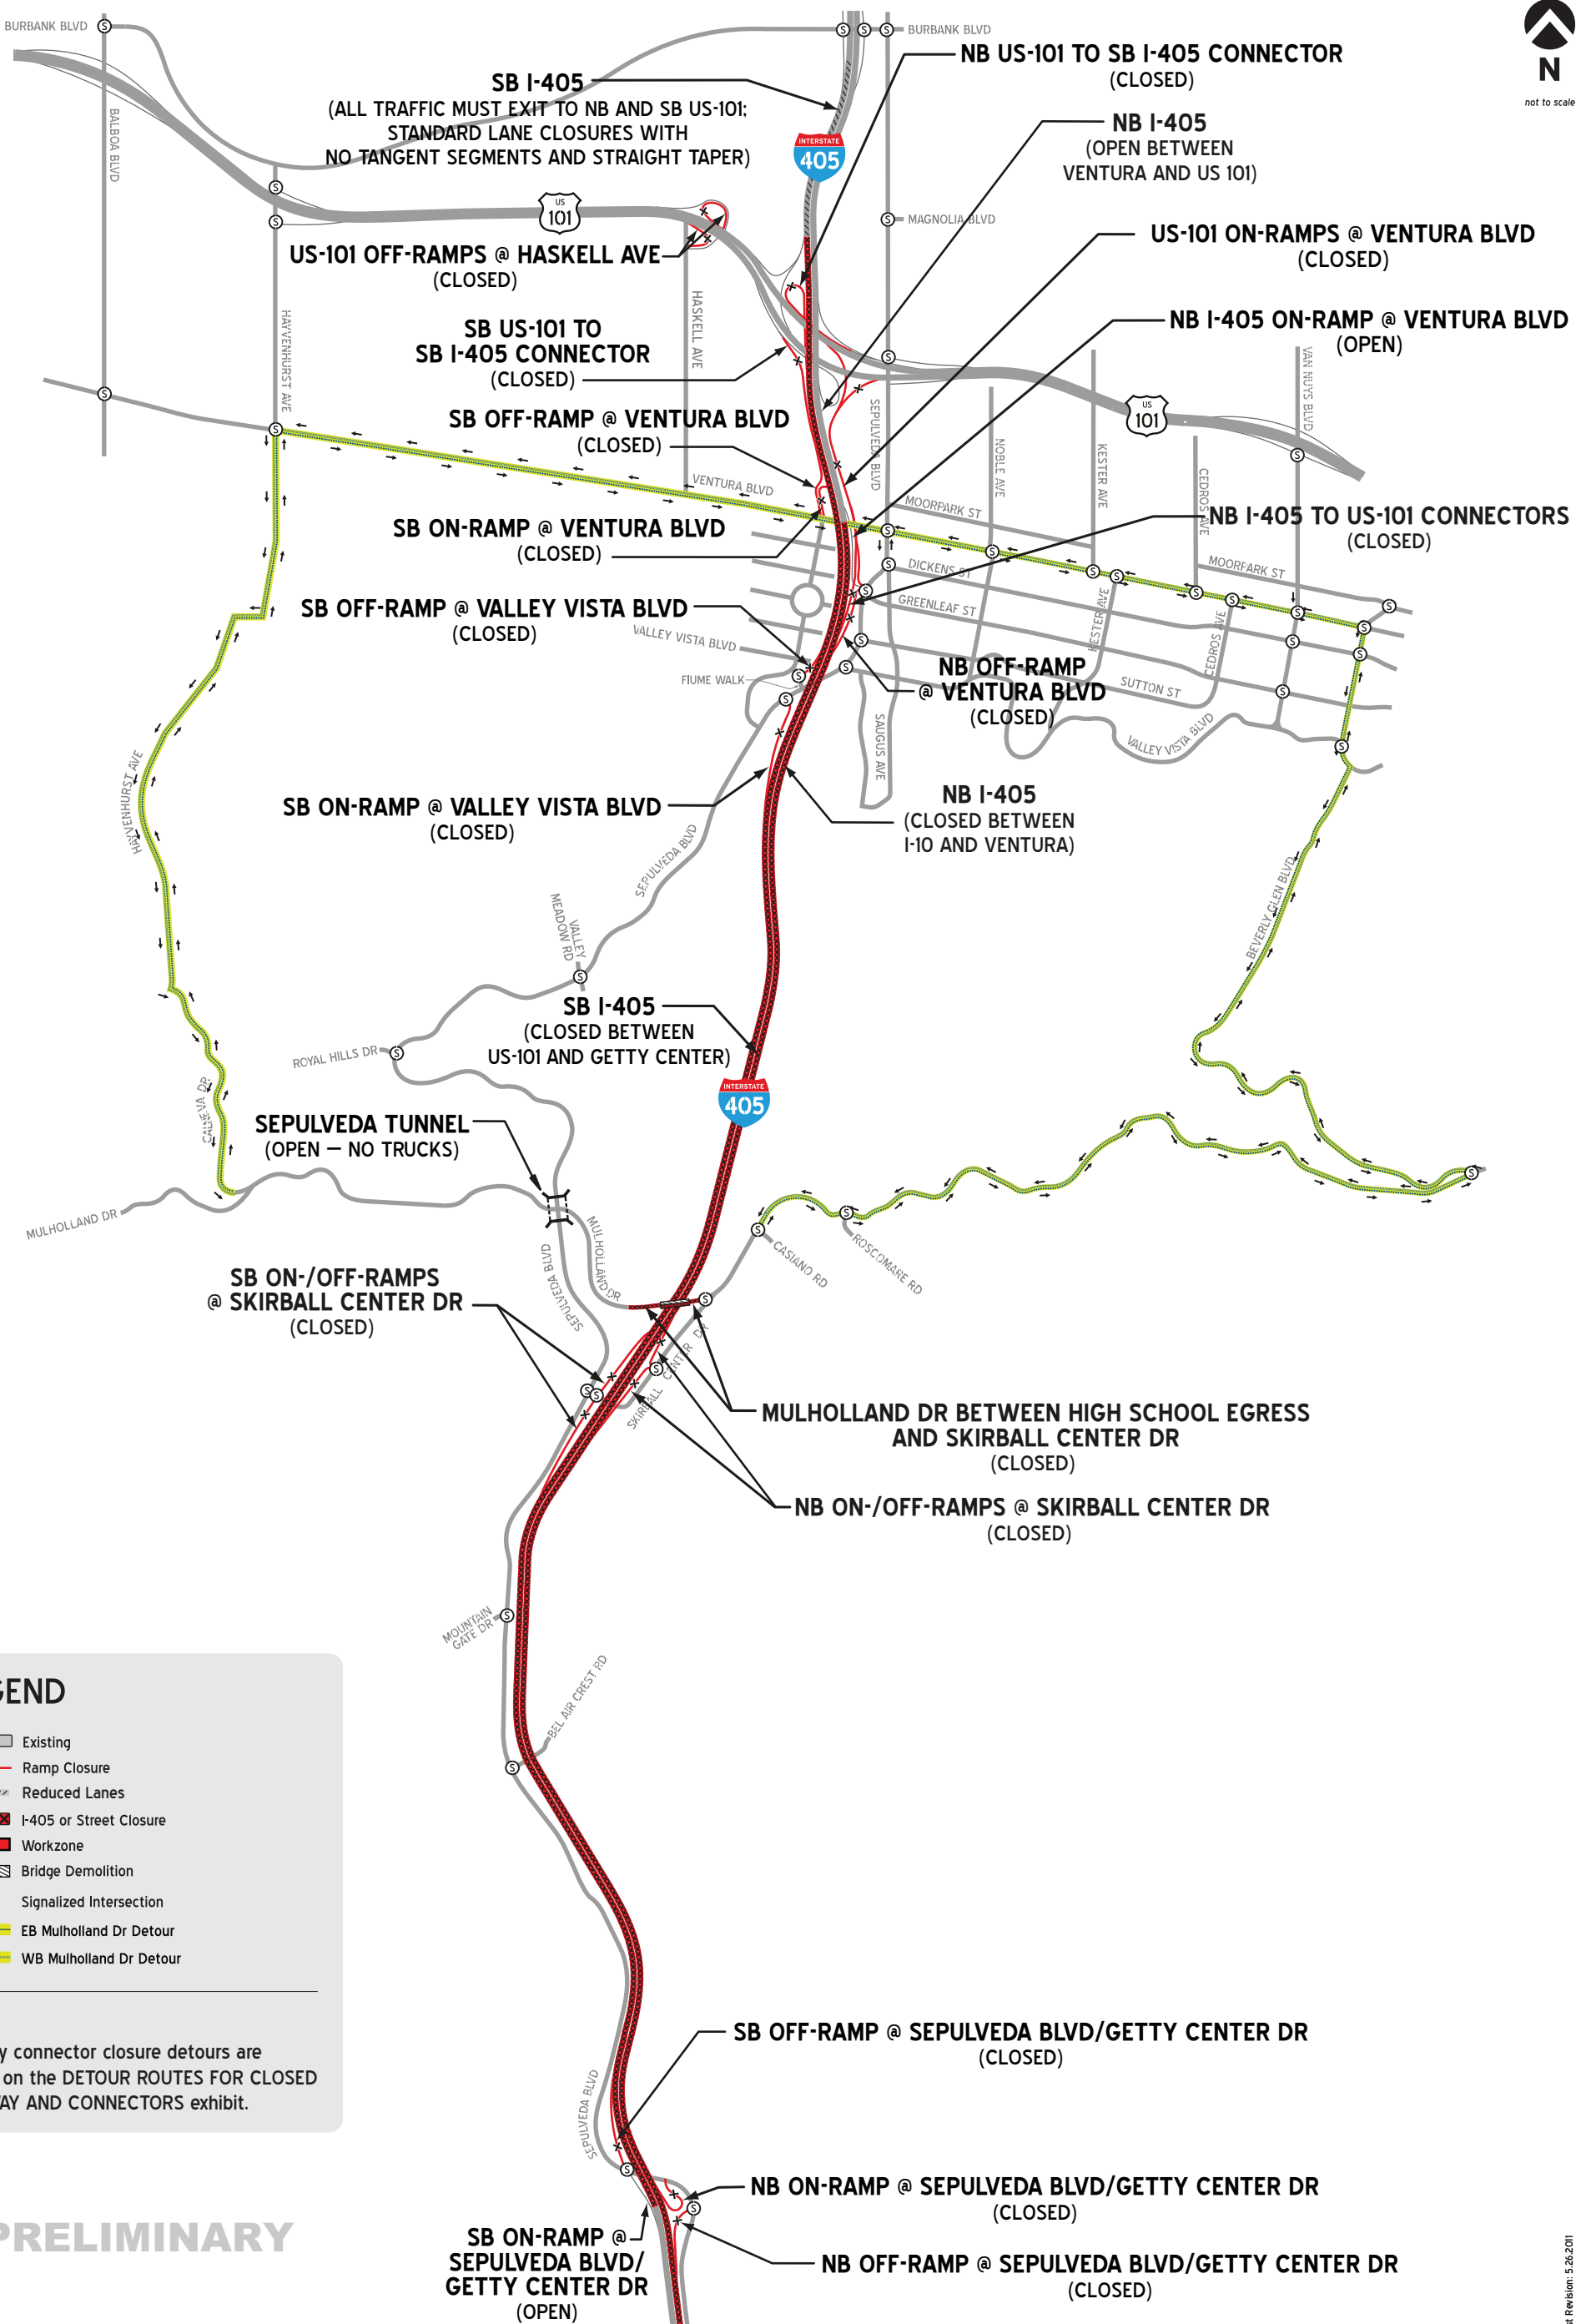


LEGEND

- Existing
- Ramp Closure
- Reduced Lanes
- I-405 or Street Closure
- Workzone
- Bridge Demolition
- Signalized Intersection
- EB Mulholland Dr Detour
- WB Mulholland Dr Detour

NOTE:
 Freeway connector closure detours are shown on the DETOUR ROUTES FOR CLOSED FREEWAY AND CONNECTORS exhibit.

PRELIMINARY

Attachment 2 - Phase 1 Stage A.2 South Side
PRIMARY CLOSURE PLAN SOUTH: Mulholland Bridge Demolition Over I-405

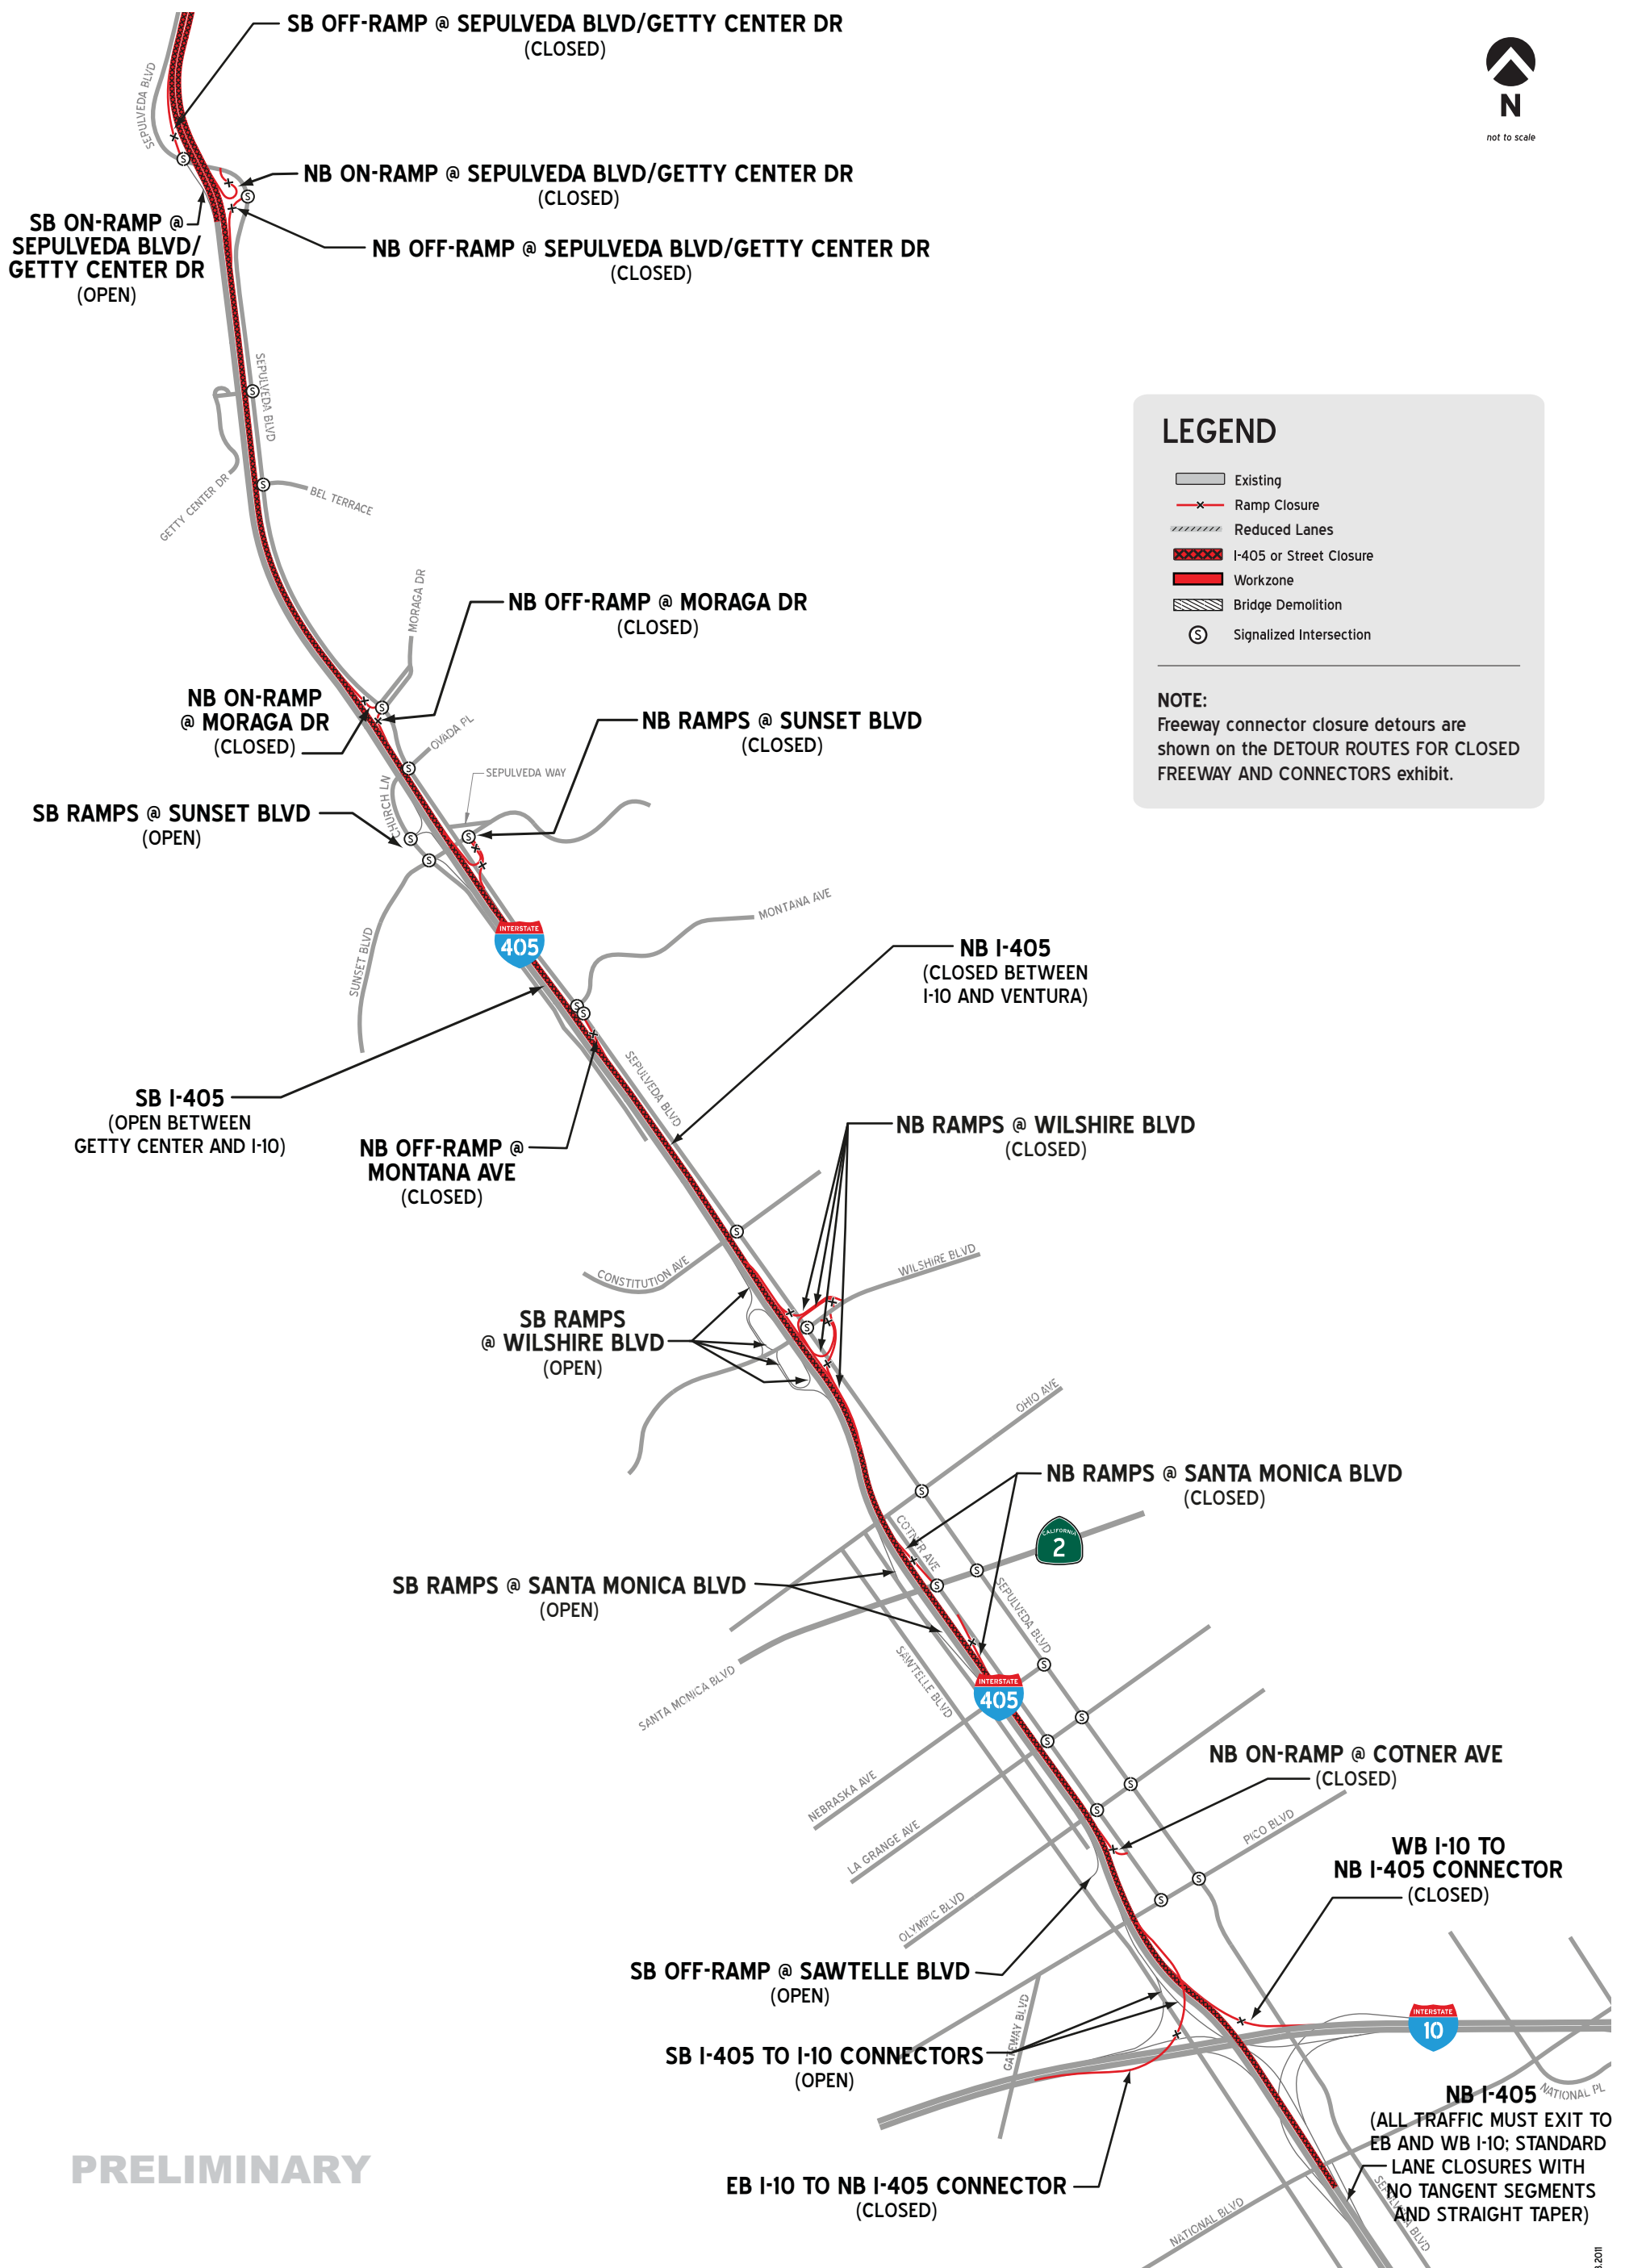

LEGEND

- Existing
- Ramp Closure
- Reduced Lanes
- I-405 or Street Closure
- Workzone
- Bridge Demolition
- Signalized Intersection

NOTE:
 Freeway connector closure detours are shown on the DETOUR ROUTES FOR CLOSED FREEWAY AND CONNECTORS exhibit.

PRELIMINARY



