


# FOR DESIGN STUDY ONLY



LEGEND	
	EXISTING RIGHT OF WAY
	PROPOSED RIGHT OF WAY
	CLEAR RECOVERY ZONE

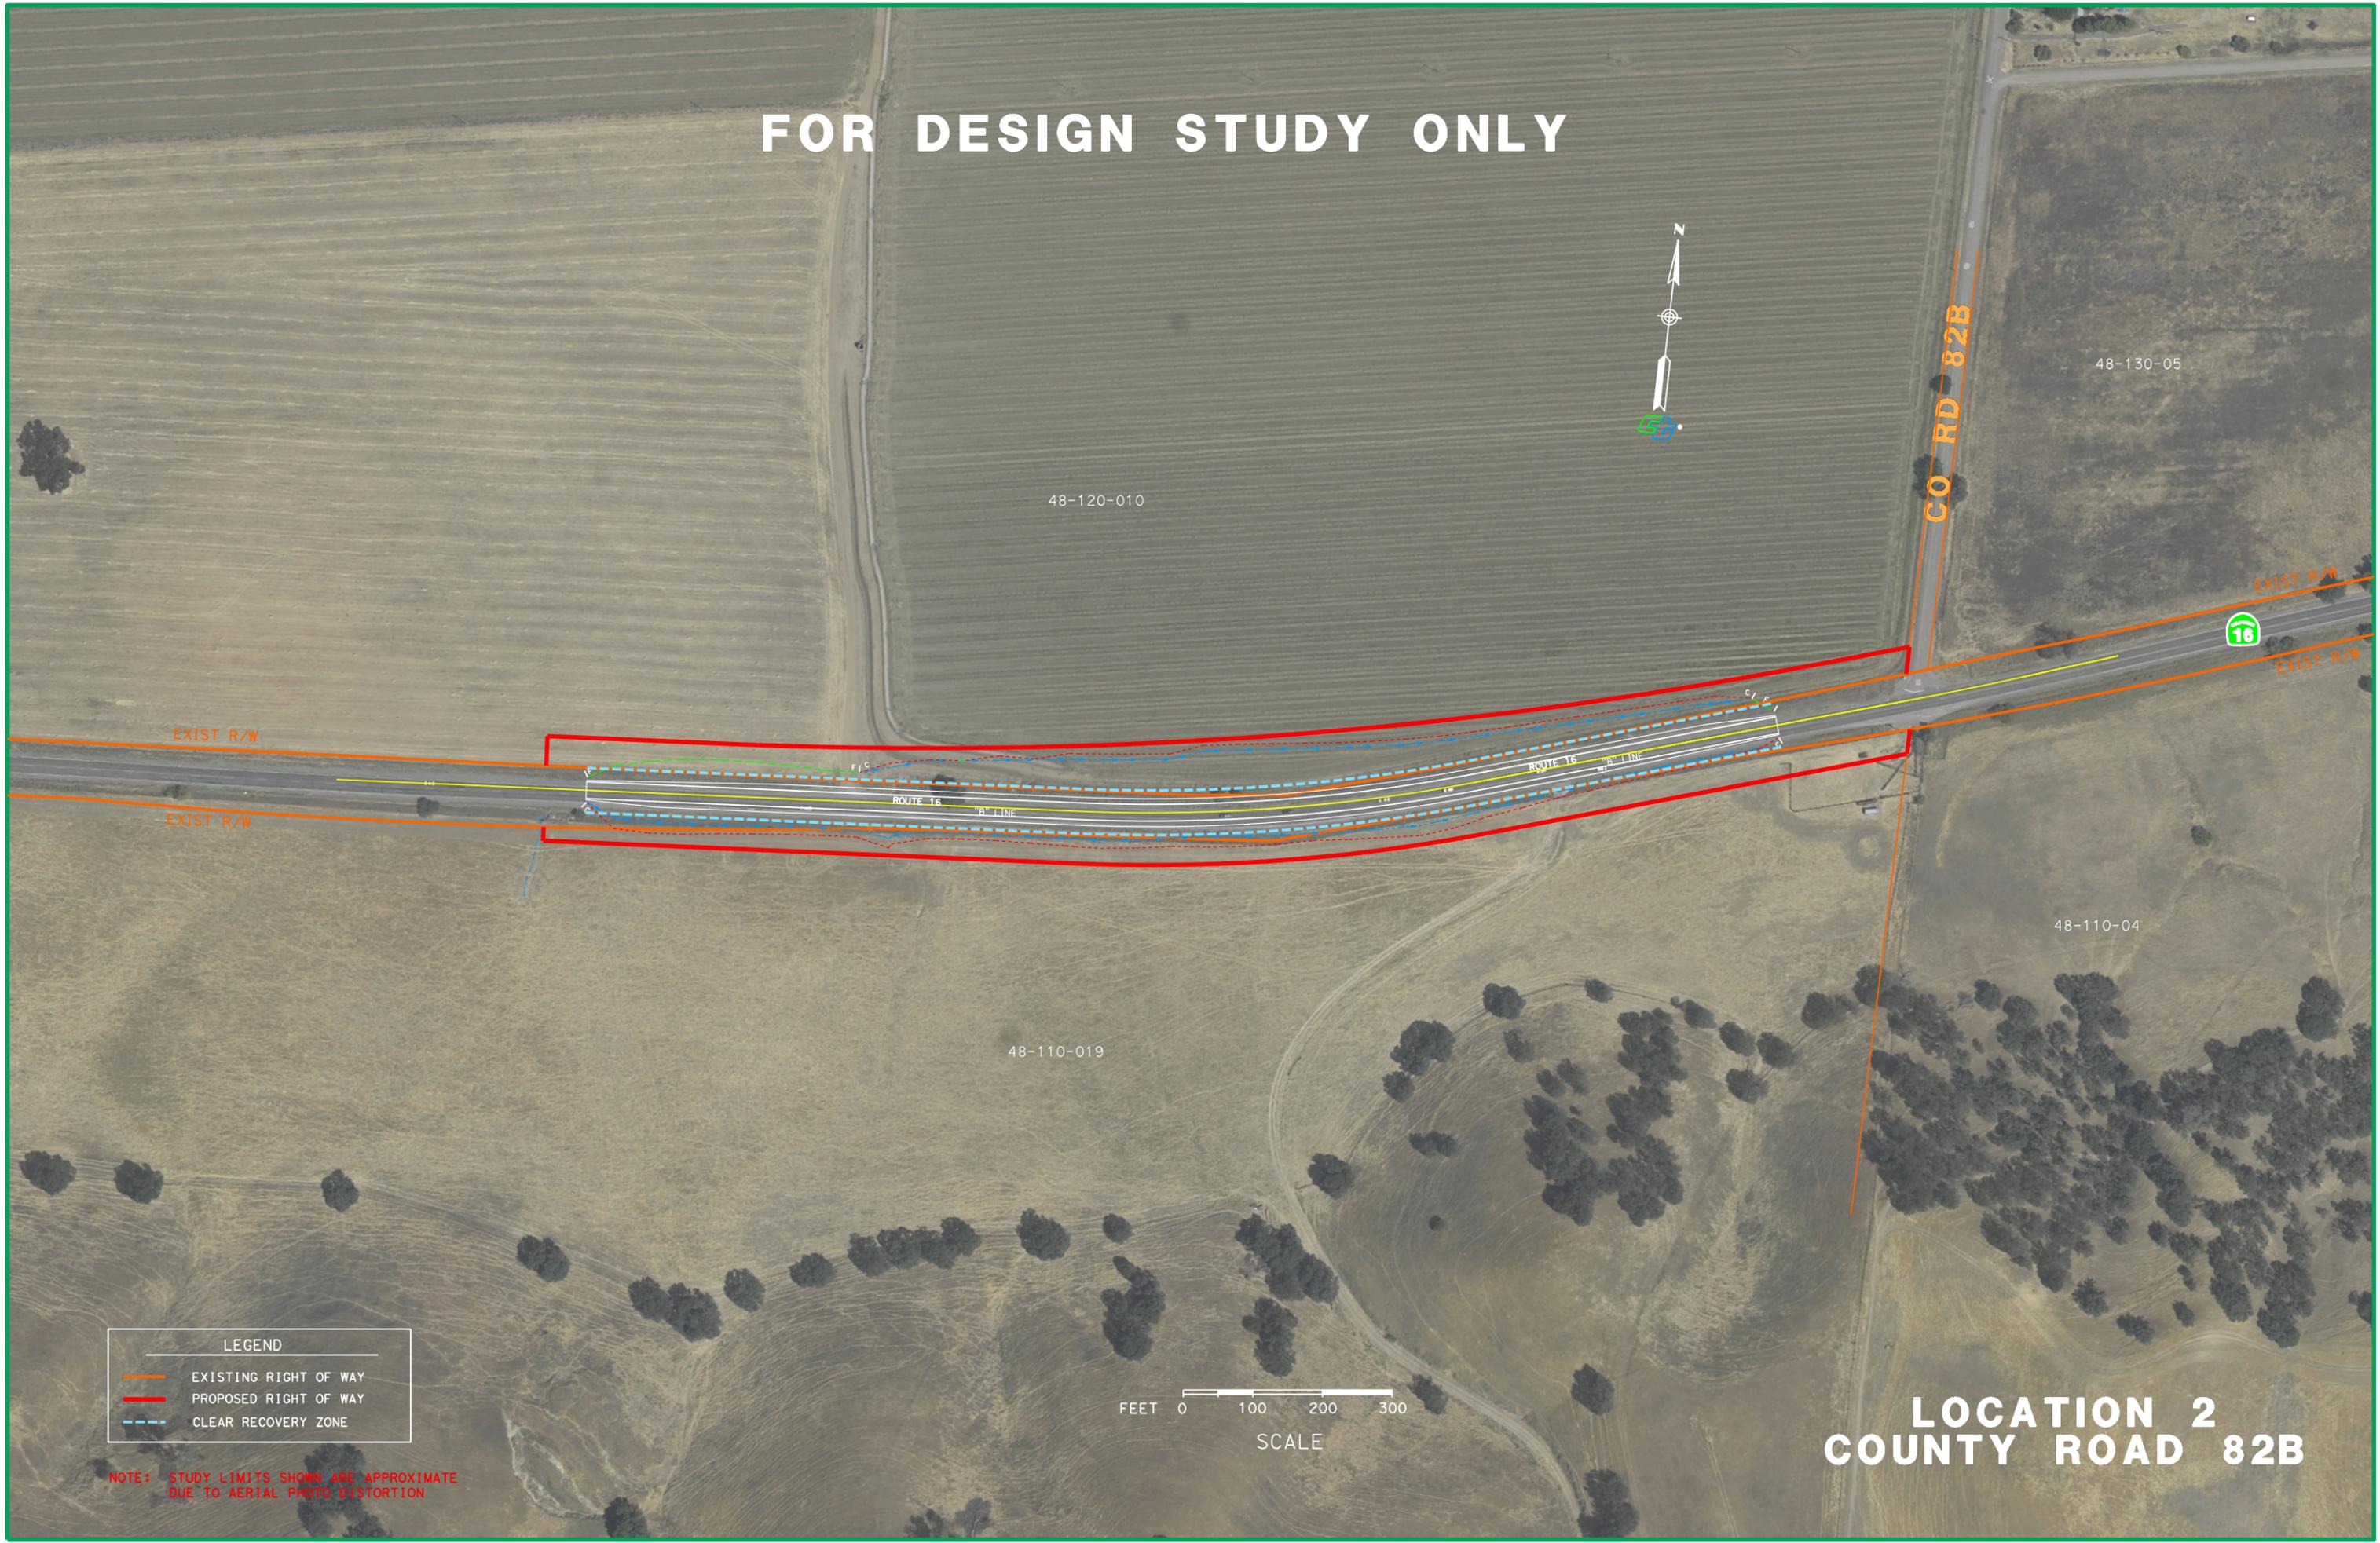

NOTE: STUDY LIMITS SHOWN ARE APPROXIMATE DUE TO AERIAL PHOTO DISTORTION

## LOCATION 2 COUNTY ROAD 82B