

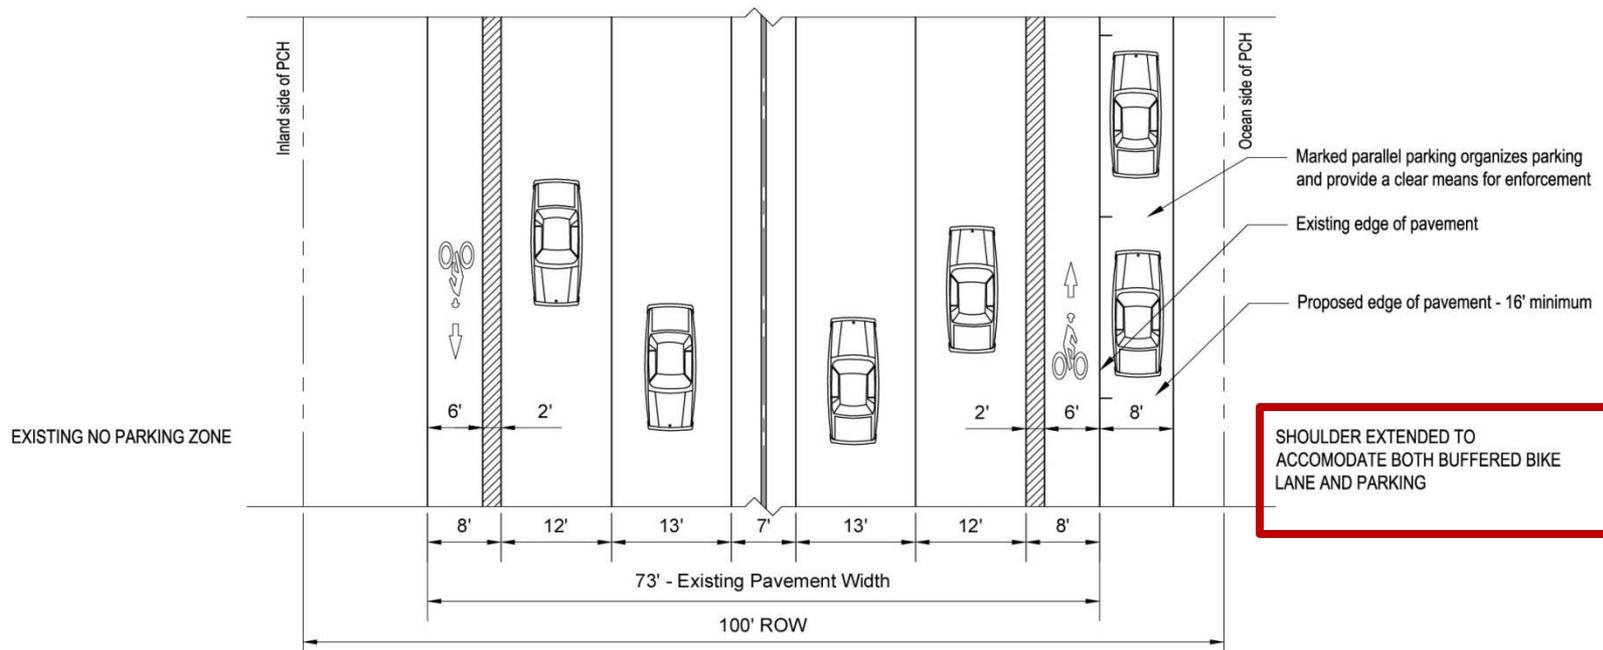


Segment 3 –Trancas to Busch

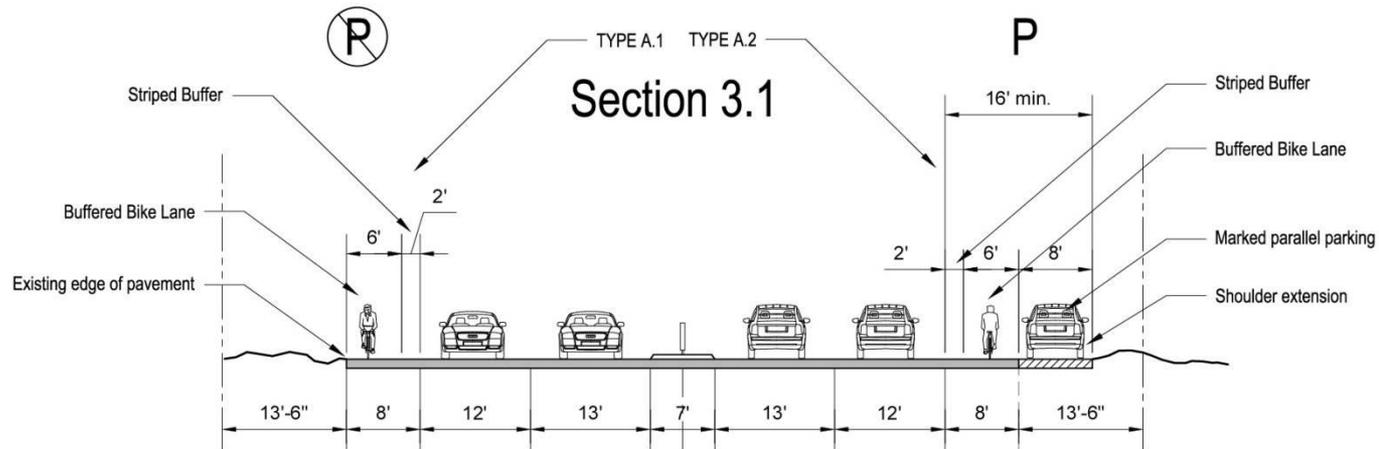

Segment 3 –Trancas to Busch

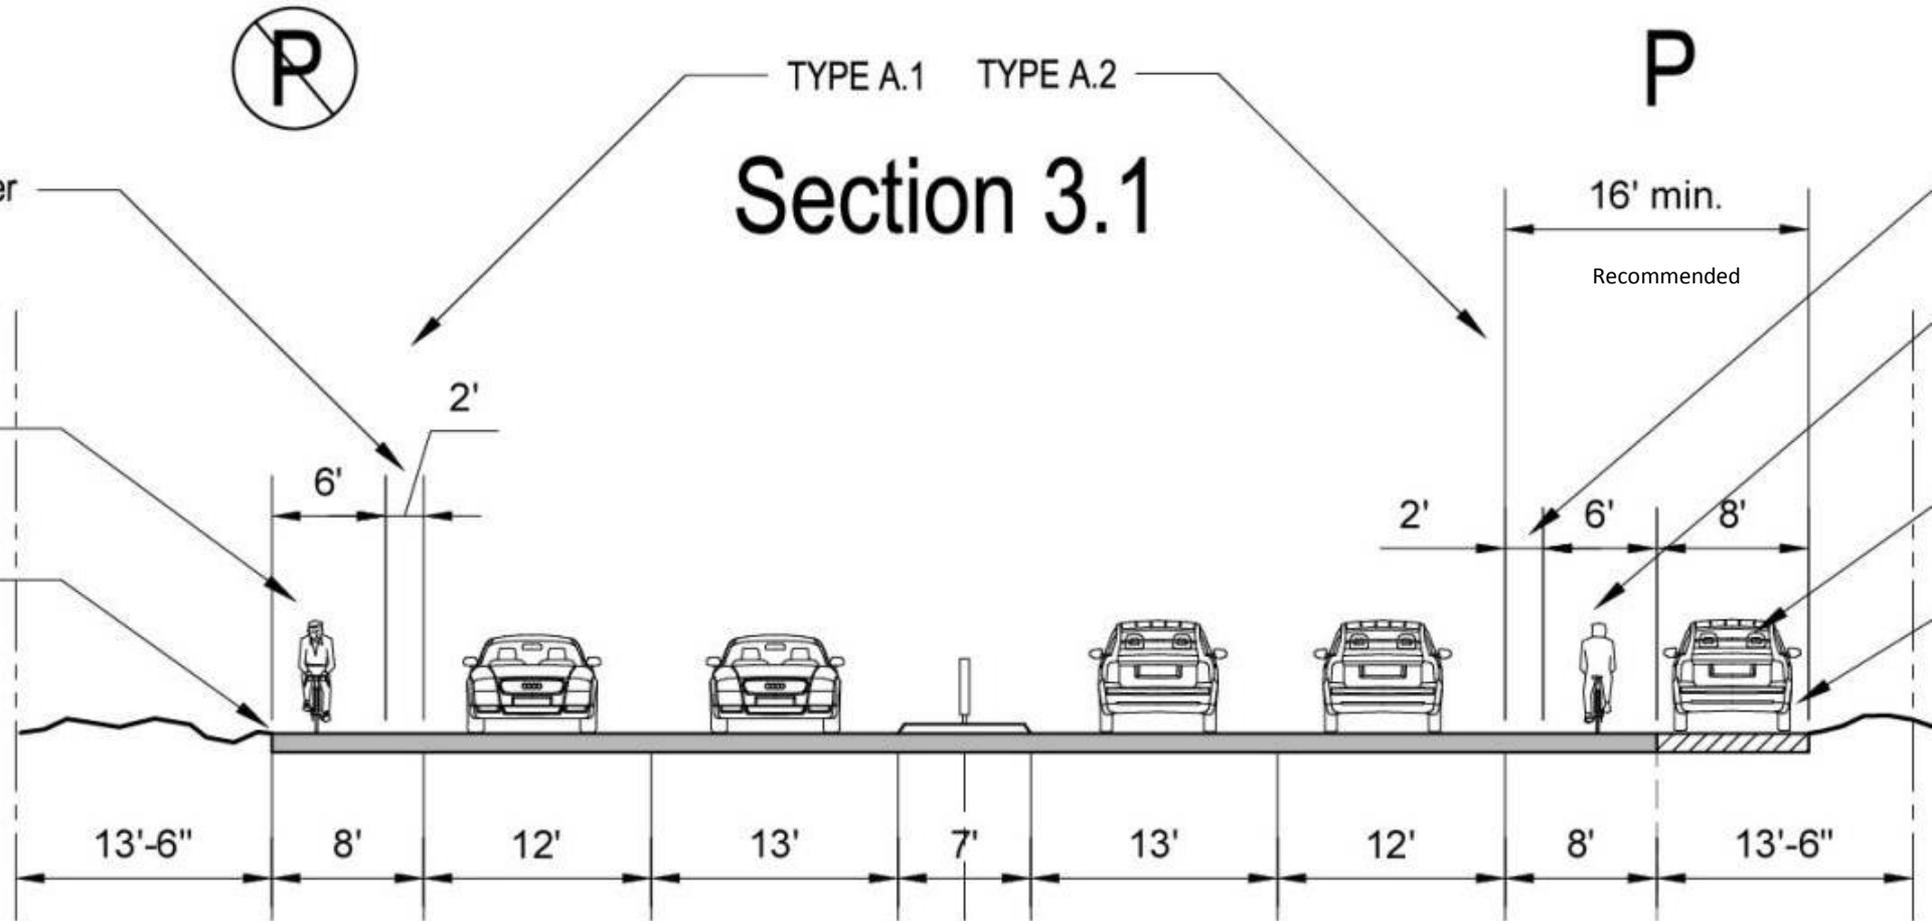

Existing No Parking Zone – the existing pavement width will accommodate the buffered bike lane without further pavement expansion.

100' Right-of-Way

Existing edge of pavement could be widened or the shoulder graded to accommodate the recommended buffered bike lane and parking widths.

Northbound lane at Zuma Beach - Proposed

