

**Project: INFILTRATION BASIN SITE SELECTION STUDY**  
**Project Location: I-405, Wilshire Boulevard**

# Log of Boring 405S-1-P-1

Sheet 1 of 1

Date(s) Drilled	7/26/02	Logged By	P. Salter	Checked By	C. Goetz
Drilling Method	Hollow-Stem Auger	Drill Bit Size/Type	152mm auger bit	Total Depth of Borehole	3.5 meters
Drill Rig Type	Limited Access	Drilling Contractor	BC2 Environmental	Approximate Surface Elevation	99.4 m MSL
Groundwater Level(s)	Not encountered	Sampling Method(s)	SPT	Hammer Data	63.5 kg, 762mm drop
Borehole Backfill	See well construction on log	Location	See Site Plan		

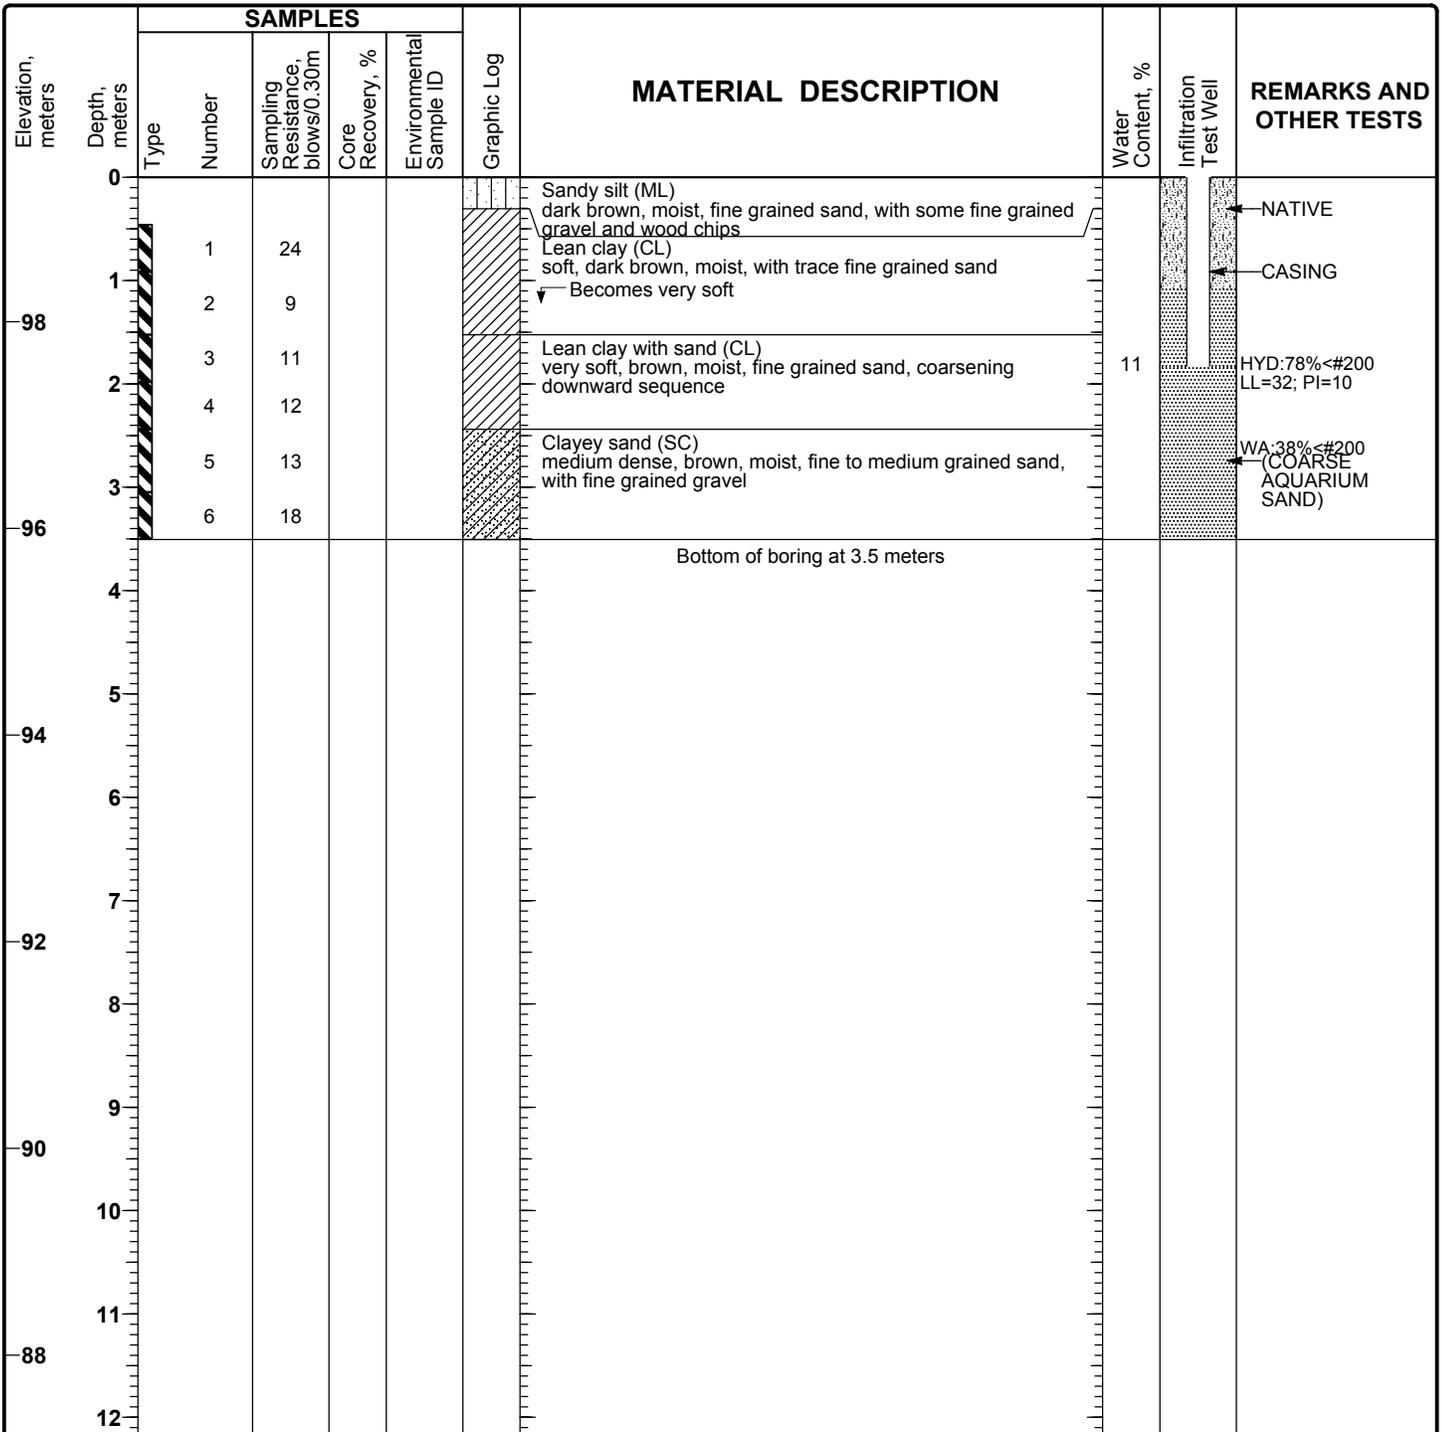


Figure 405S-1-11