

Project: INFILTRATION BASIN SITE SELECTION STUDY
Project Location: I-5, I-605

Log of Boring 5-8b-P1

Sheet 1 of 1

Date(s) Drilled	2/26/03	Logged By	P. Salter	Checked By	V. Glisic
Drilling Method	Hollow-Stem Auger	Drill Bit Size/Type	203mm auger bit	Total Depth of Borehole	3.2 meters
Drill Rig Type	Limited Access	Drilling Contractor	Prosonic	Approximate Surface Elevation	35.0 m MSL
Groundwater Level(s)	Not encountered	Sampling Method(s)	SPT	Hammer Data	63.5 kg, 762mm drop
Borehole Backfill	See Well Construction on log	Location	See Site Plan		

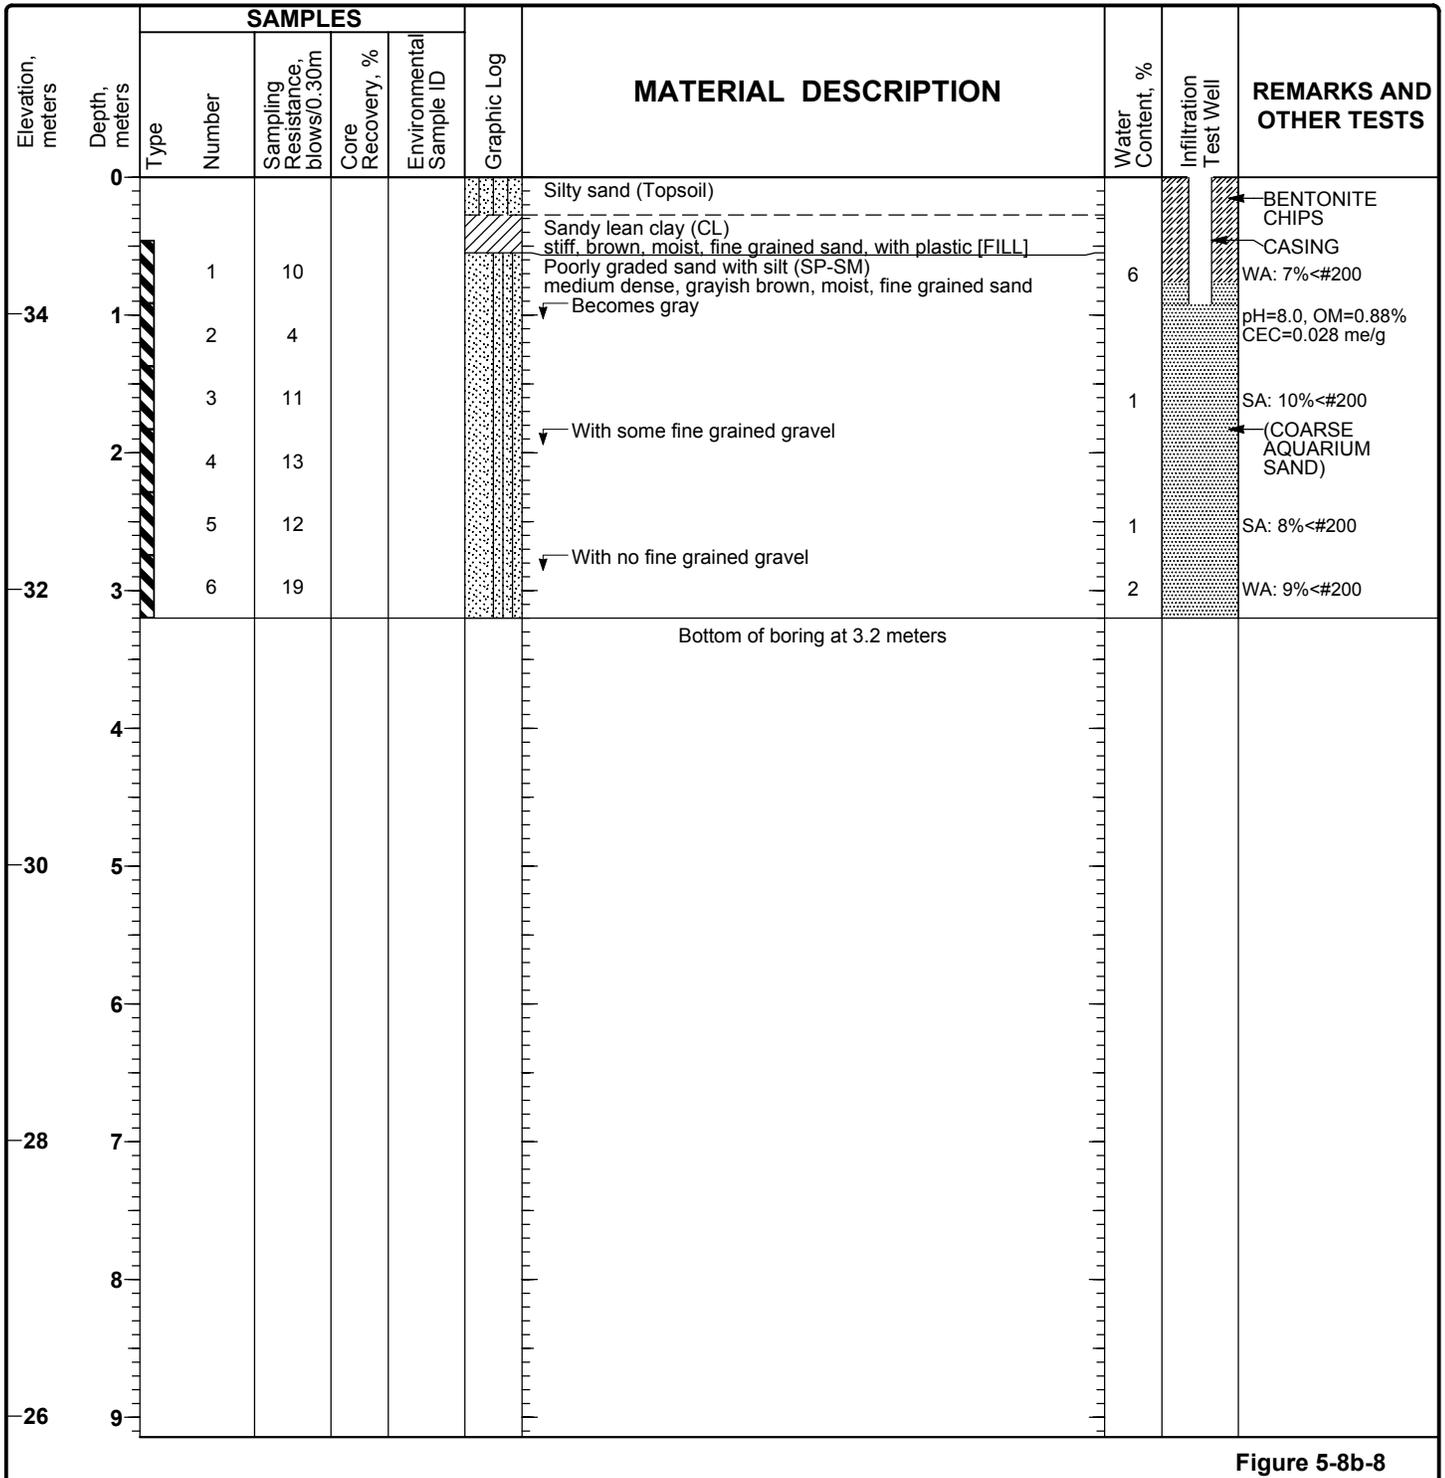


Figure 5-8b-8