

**Project: INFILTRATION BASIN SITE SELECTION STUDY**  
**Project Location: I-710, Olympic Boulevard**

# Log of Boring 710-10-B-1

Sheet 1 of 2

Date(s) Drilled	4/4/02	Logged By	P. Salter	Checked By	M. Smith
Drilling Method	Hollow-Stem Auger	Drill Bit Size/Type	203mm auger bit	Total Depth of Borehole	9.6 meters
Drill Rig Type	CME 85	Drilling Contractor	Cascade Drilling	Approximate Surface Elevation	54.9 m MSL
Groundwater Level(s)	Not encountered	Sampling Method(s)	SPT	Hammer Data	63.5 kg, 762mm drop
Borehole Backfill	Cuttings	Location	See Site Plan		

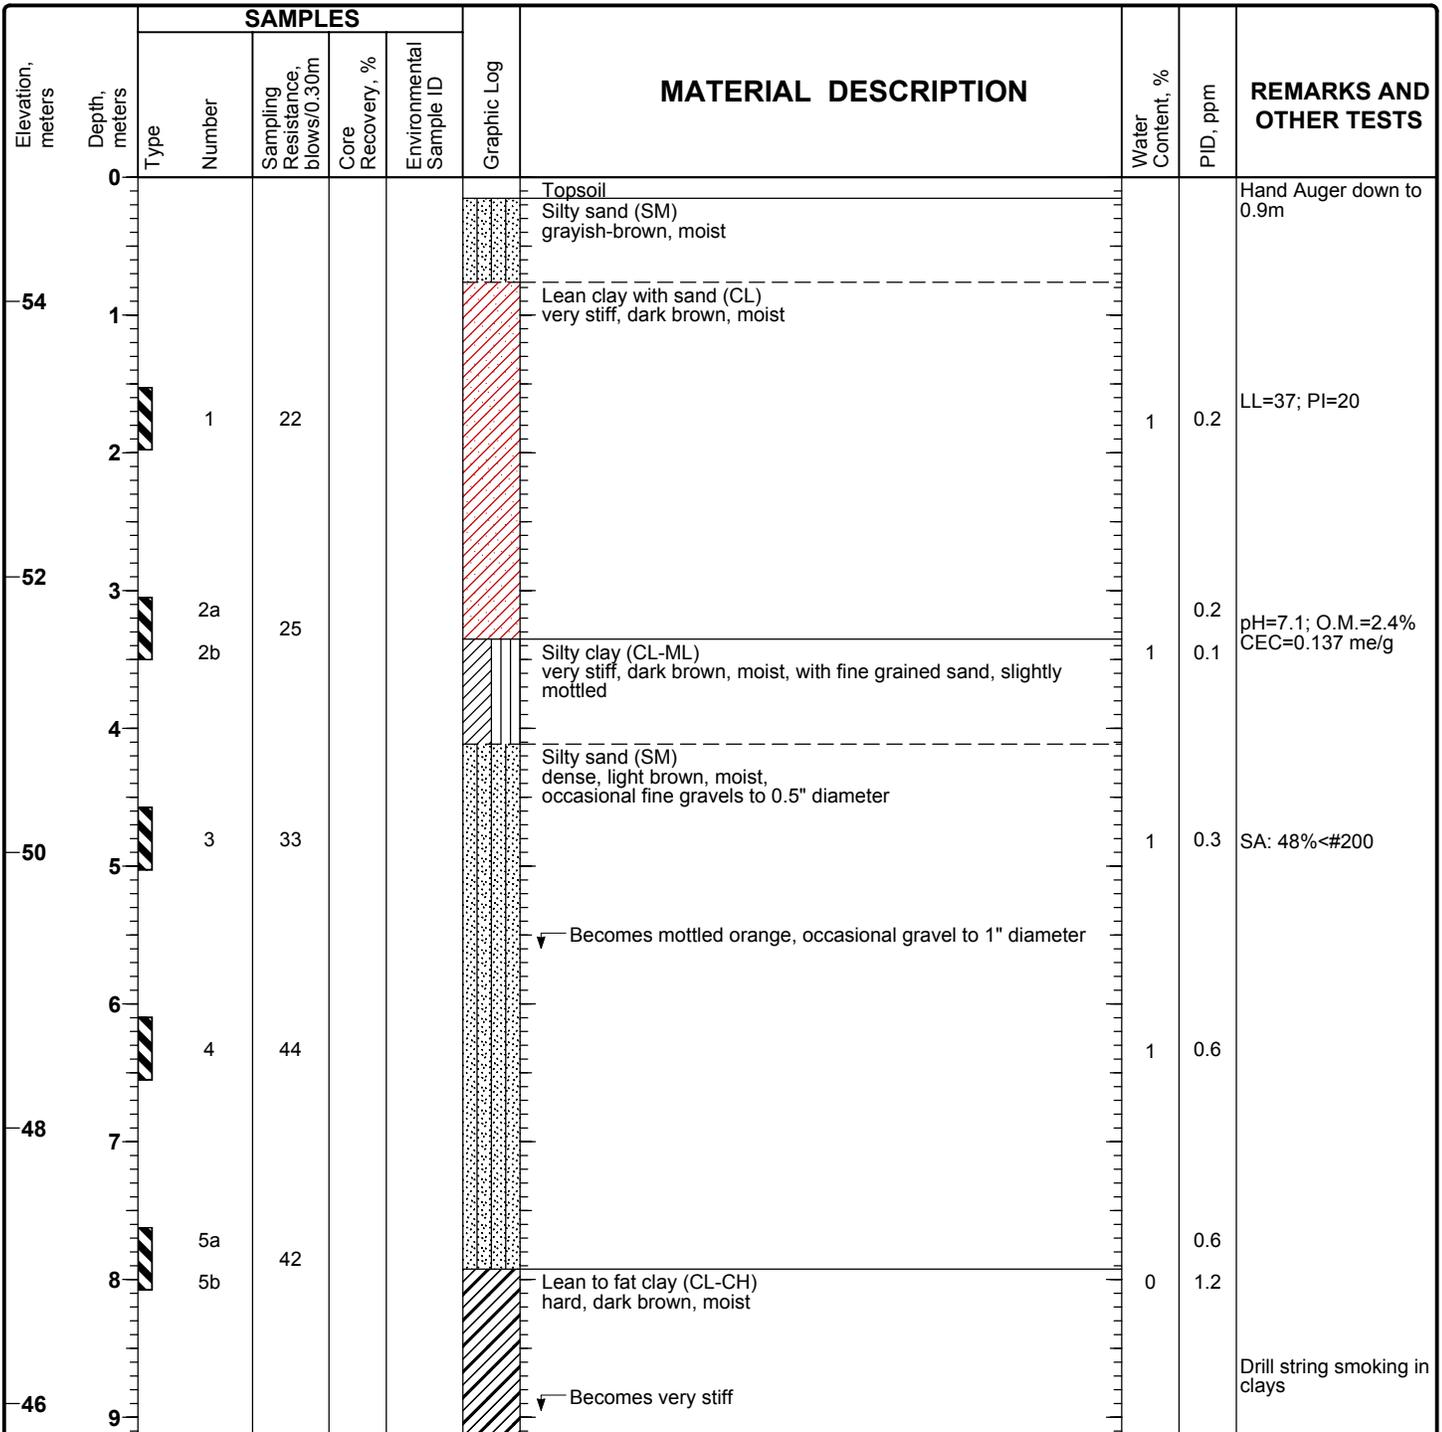


Figure 710-10-5

Elevation, meters	Depth, meters	SAMPLES					Graphic Log	MATERIAL DESCRIPTION	Water Content, %	PID, ppm	REMARKS AND OTHER TESTS
		Type	Number	Sampling Resistance, blows/0.30m	Core Recovery, %	Environmental Sample ID					
		6	30						0.9		
							Bottom of boring at 9.6 meters				
44	10										
	11										
42	12										
	13										
	14										
40	15										
	16										
38	17										
	18										
36	19										

Figure 710-10-5