

Date(s) Drilled	3/14/02	Logged By	J. Marin	Checked By	M. Smith
Drilling Method	Hollow-Stem Auger	Drill Bit Size/Type	152mm auger bit	Total Depth of Borehole	9.1 meters
Drill Rig Type	Limited Access	Drilling Contractor	BC2	Approximate Surface Elevation	242.0 m MSL
Groundwater Level(s)	Not encountered	Sampling Method(s)	Modified California/SPT	Hammer Data	63.5 kg, 762mm drop
Borehole Backfill	Well Construction Figure	Location	See Site Plan		

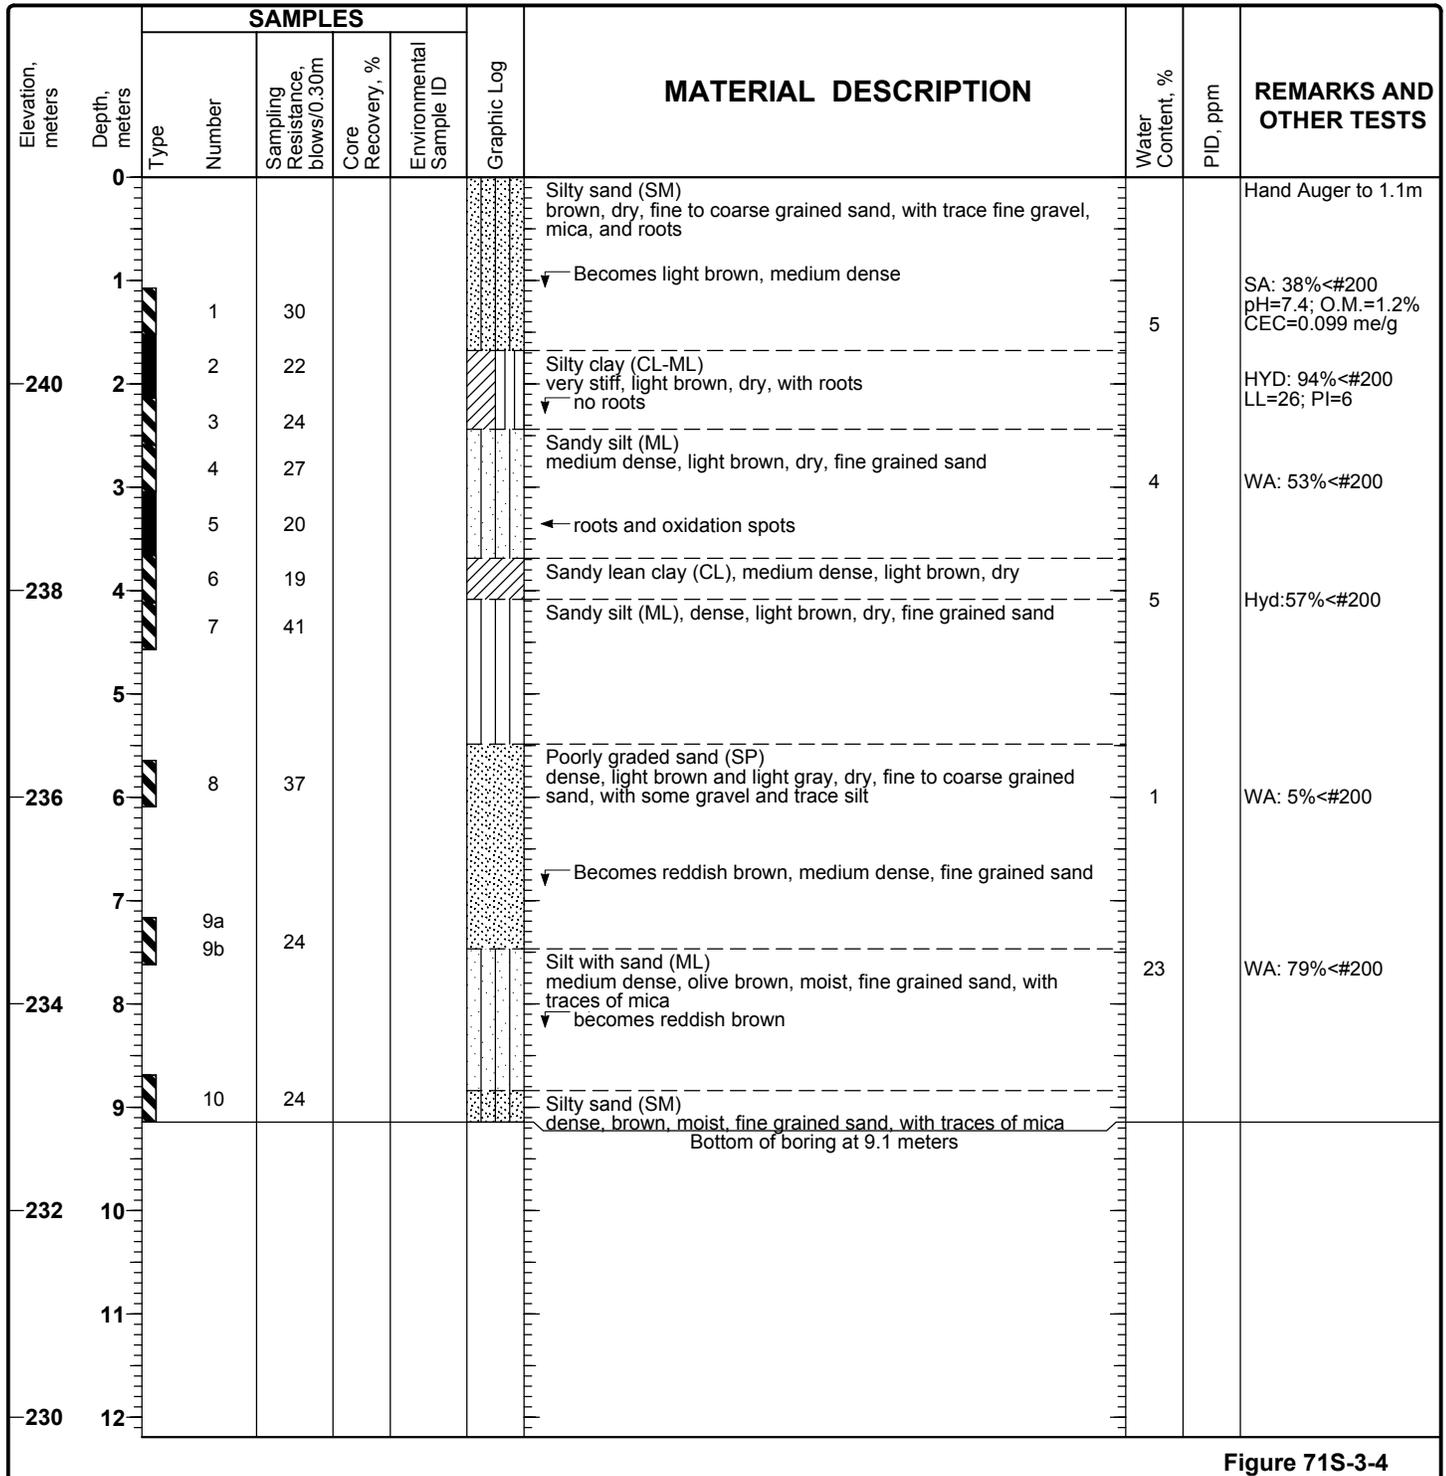


Figure 71S-3-4