

Project: INFILTRATION BASIN SITE SELECTION STUDY
Project Location: SR 71, Valley Blvd.

Log of Boring 71S-3-P-6

Sheet 1 of 1

Date(s) Drilled	9/18/02	Logged By	J. Marin	Checked By	V. Glisic
Drilling Method	Hollow-Stem Auger	Drill Bit Size/Type	152mm auger bit	Total Depth of Borehole	3.0 meters
Drill Rig Type	Limited Access	Drilling Contractor	A&R Drilling	Approximate Surface Elevation	242.0 m MSL
Groundwater Level(s)	Not encountered	Sampling Method(s)	SPT	Hammer Data	63.5 kg, 762mm drop
Borehole Backfill	See well construction on log	Location	See Site Plan		

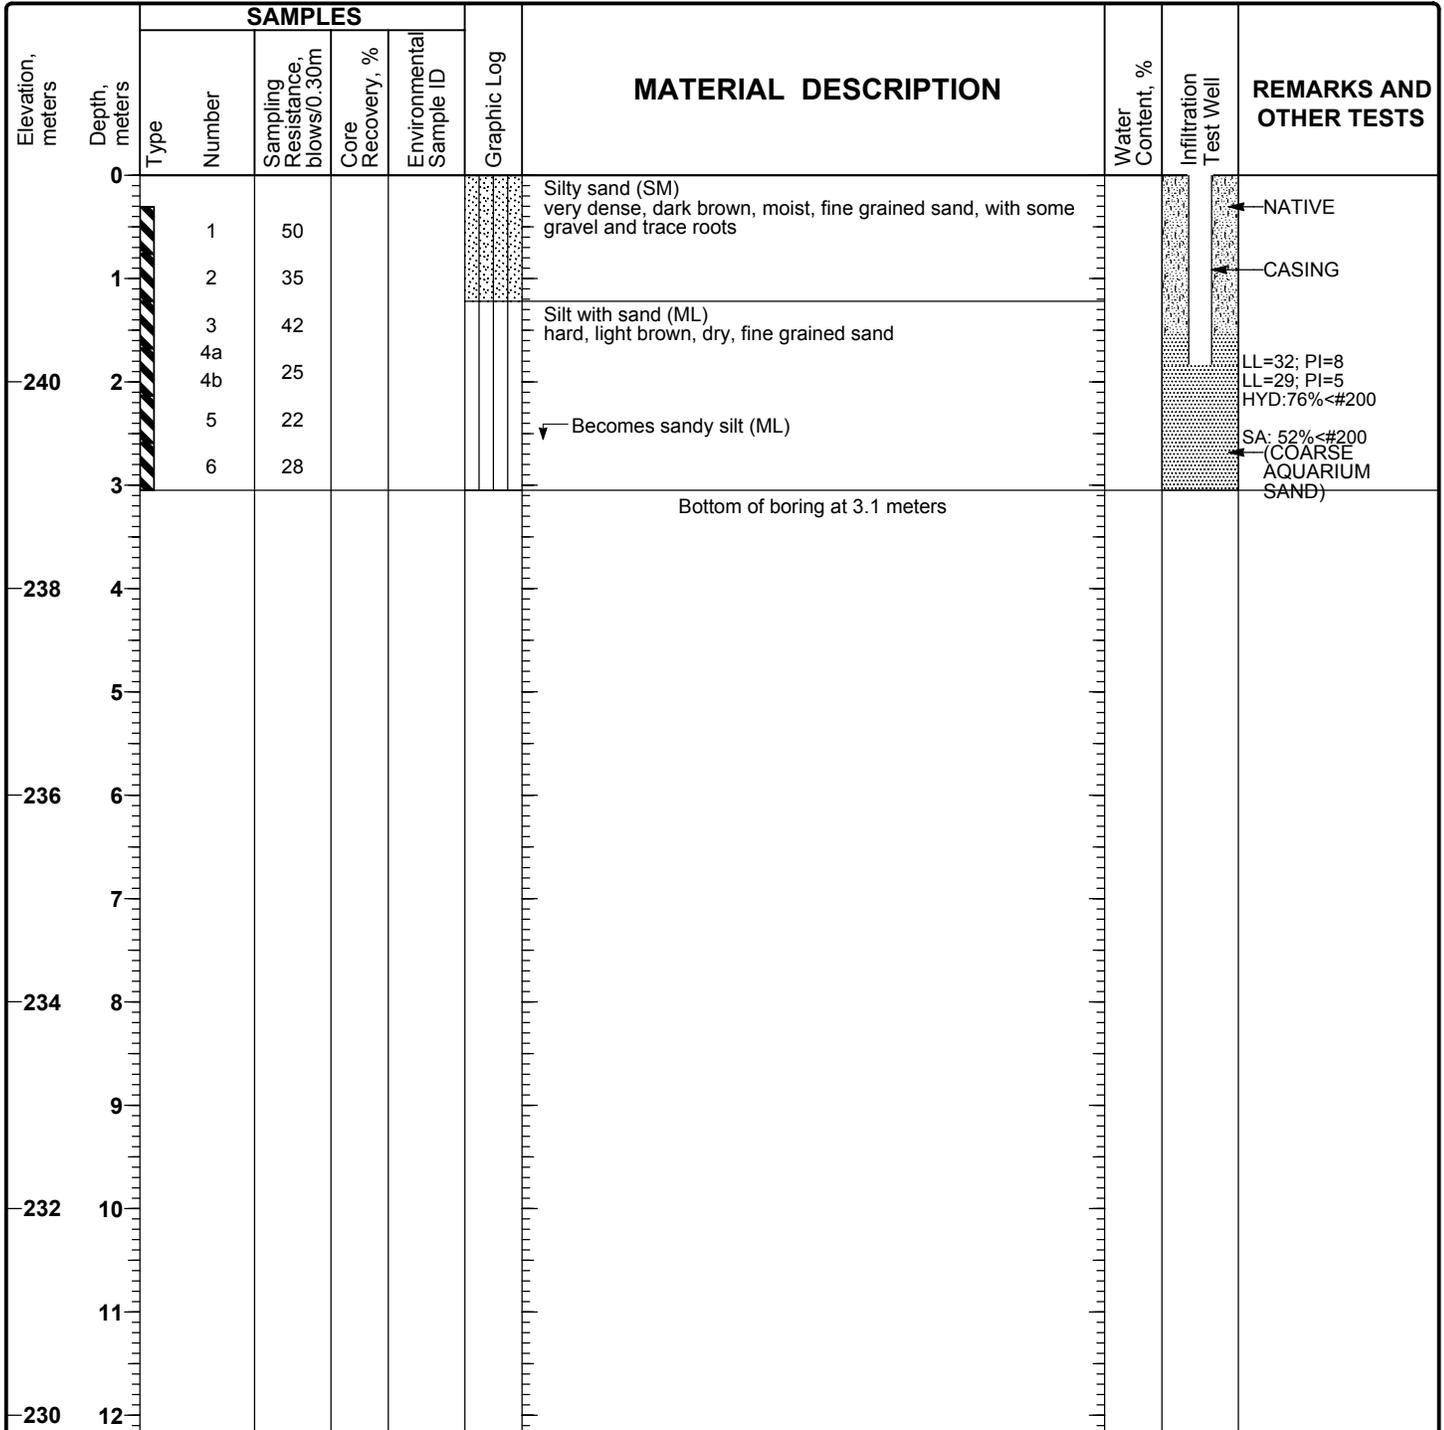


Figure 71S-3-19