

STATE OF CALIFORNIA - DEPARTMENT OF TRANSPORTATION - 06-DESIGN

FUNCTIONAL SUPERVISOR: JAMES ESPINOSA


CALCULATED/DESIGNED BY: SAL JARAMILLO

CHECKED BY: ATIF ABDALLA

REVISOR: SAL JARAMILLO

DATE: ATIF ABDALLA

Dist	COUNTY	ROUTE	POST MILES TOTAL PROJECT	SHEET No.	TOTAL SHEETS
05	Mon	101	61.0/64.6, 66.8/69.4	37	114
James Espinosa			10-15-12	REGISTERED CIVIL ENGINEER DATE	
10-29-12			PLANS APPROVAL DATE		
THE STATE OF CALIFORNIA OR ITS OFFICERS OR AGENTS SHALL NOT BE RESPONSIBLE FOR THE ACCURACY OR COMPLETENESS OF SCANNED COPIES OF THIS PLAN SHEET.					
REGISTERED PROFESSIONAL ENGINEER JAMES ESPINOSA No. 54100 Exp. 12-31-13 CIVIL STATE OF CALIFORNIA					

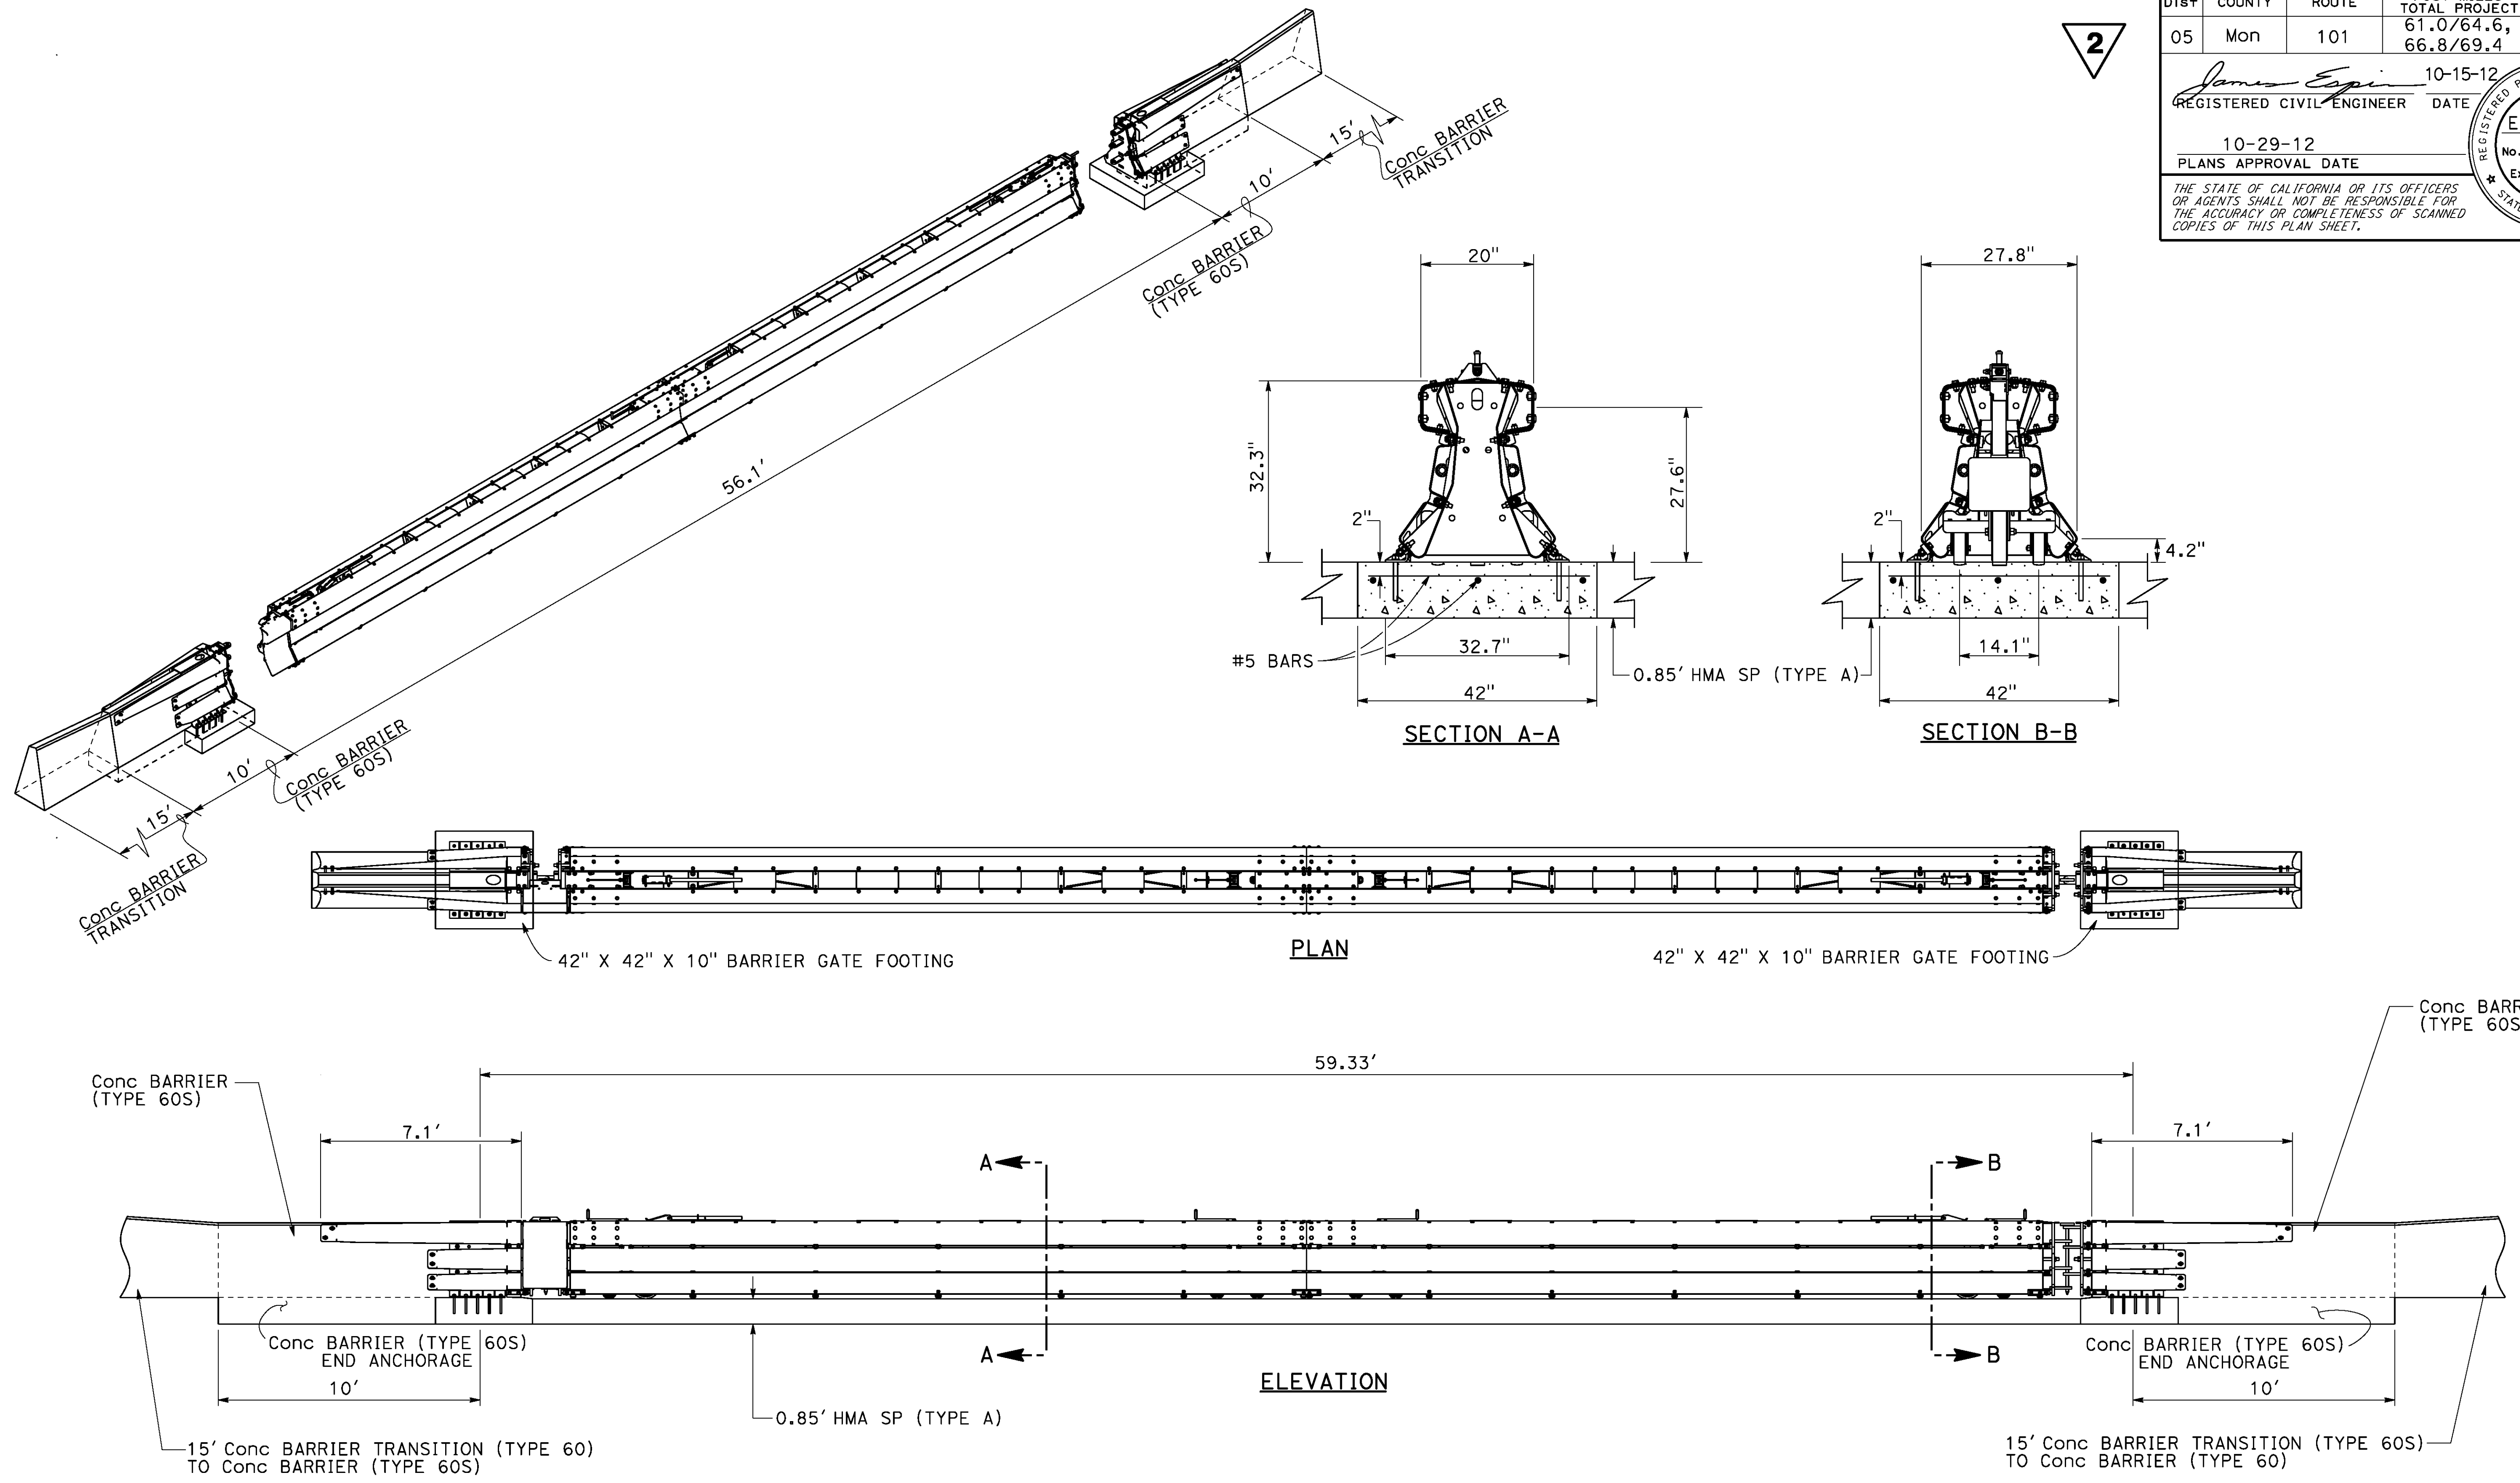

BARRIER GATE SYSTEM
(ARMORGUARD GATE)

2 REVISED PER ADDENDUM No. 2 DATED FEBRUARY 5, 2013

CONSTRUCTION DETAILS
C-4
NO SCALE

LAST REVISION: DATE PLOTTED => 04-FEB-2013 TIME PLOTTED => 16:39