


NOTE:
 Drill thru outer collar and post wall for bolts. Provide contoured washers and hardened washers under bolt head and nut. Contoured washers to be 3" x 3" x 3/8" Min. Grind face to fit.

PLAN
BOLT-ACCESS HOLE
 Single Post Type

| DIST | COUNTY | ROUTE | POST MILES TOTAL PROJECT | SHEET No. | TOTAL SHEETS |
|------|--------|-------|--------------------------|-----------|--------------|
| | | | | | |

Jeffrey B. Woody
 REGISTERED CIVIL ENGINEER
 No. C41260
 Exp. 3-31-17
 CIVIL
 STATE OF CALIFORNIA

October 30, 2015
 PLANS APPROVAL DATE
 THE STATE OF CALIFORNIA OR ITS OFFICERS OR AGENTS SHALL NOT BE RESPONSIBLE FOR THE ACCURACY OR COMPLETENESS OF SCANNED COPIES OF THIS PLAN SHEET.

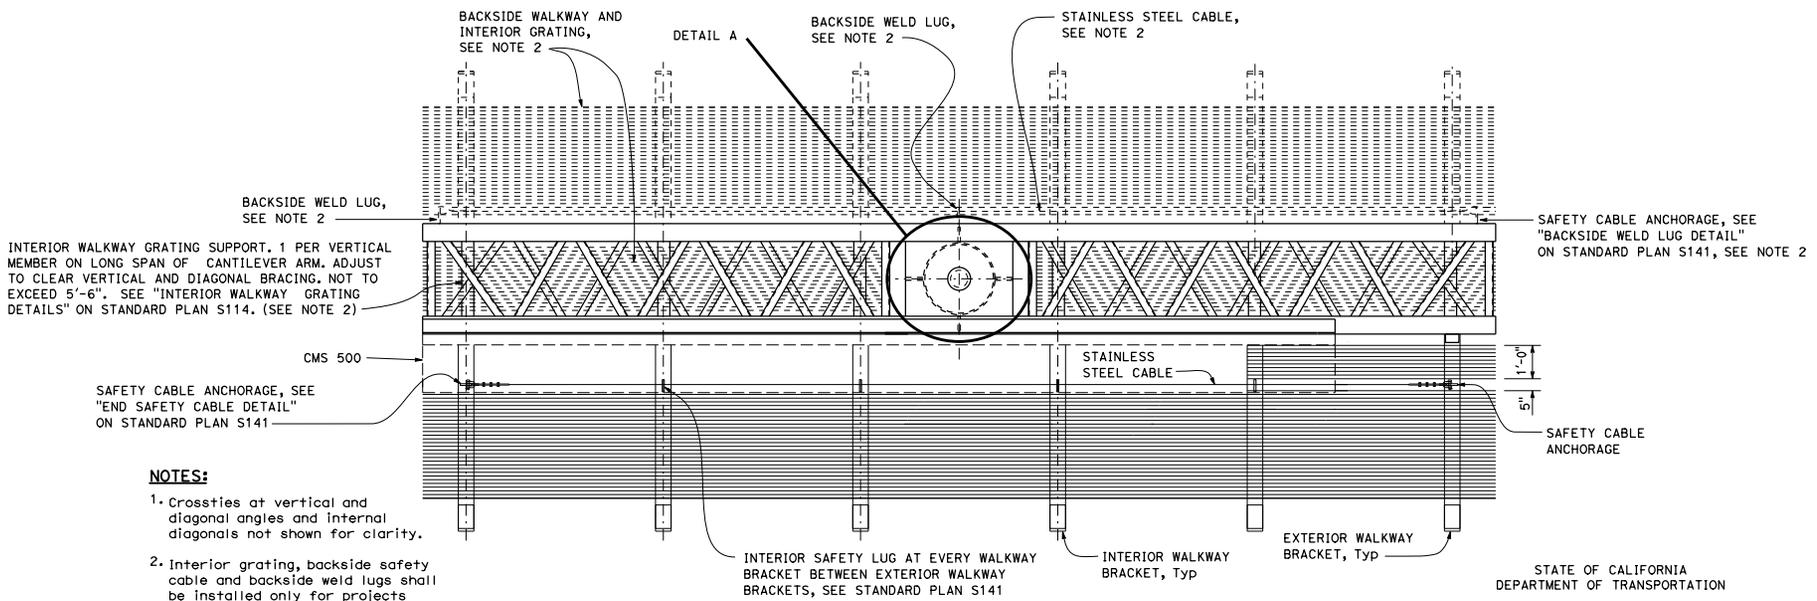

- NOTES:**
1. Crossties at vertical and diagonal angles and internal diagonals not shown for clarity.
 2. Interior grating, backside safety cable and backside weld lugs shall be installed only for projects requiring backside walkways.

STATE OF CALIFORNIA
 DEPARTMENT OF TRANSPORTATION

**OVERHEAD SIGN-TRUSS
 SINGLE POST TYPE
 PLAN AND UPPER BOLT DETAILS
 BALANCED BUTTERFLY
 CHANGEABLE MESSAGE SIGNS
 MODEL 500**

NO SCALE

S107