



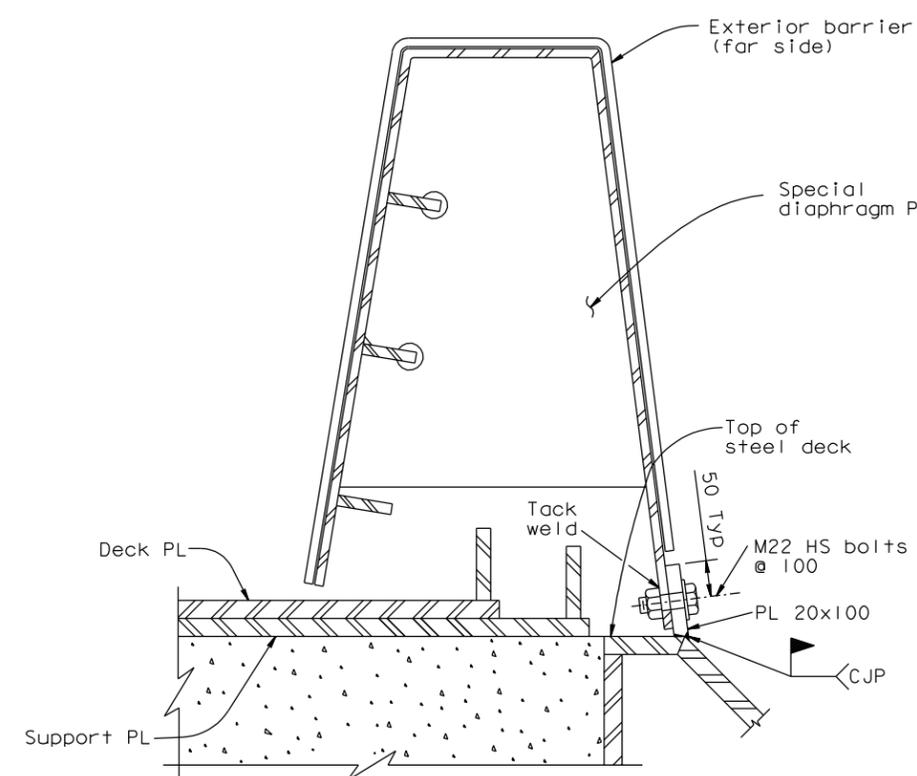


DIST.	COUNTY	ROUTE	KILOMETER POST TOTAL PROJECT	SHEET NO.	TOTAL SHEETS
04	SF	80	13.2/13.9	894R	1204

Tien Hung Ho
 REGISTERED ENGINEER - CIVIL
 No. C 43990
 Exp. 6/30/09
 CIVIL
 STATE OF CALIFORNIA


PLANS APPROVAL DATE
 12-6-04
 The State of California or its officers or agents shall not be responsible for the accuracy or completeness of electronic copies of this plan sheet.
 T.Y. LIN / MOFFATT & NICHOL
 825 BATTERY STREET
 SAN FRANCISCO, CA 94111
 Caltrans now has a web site! To get to the web site, go to: <http://www.dot.ca.gov>

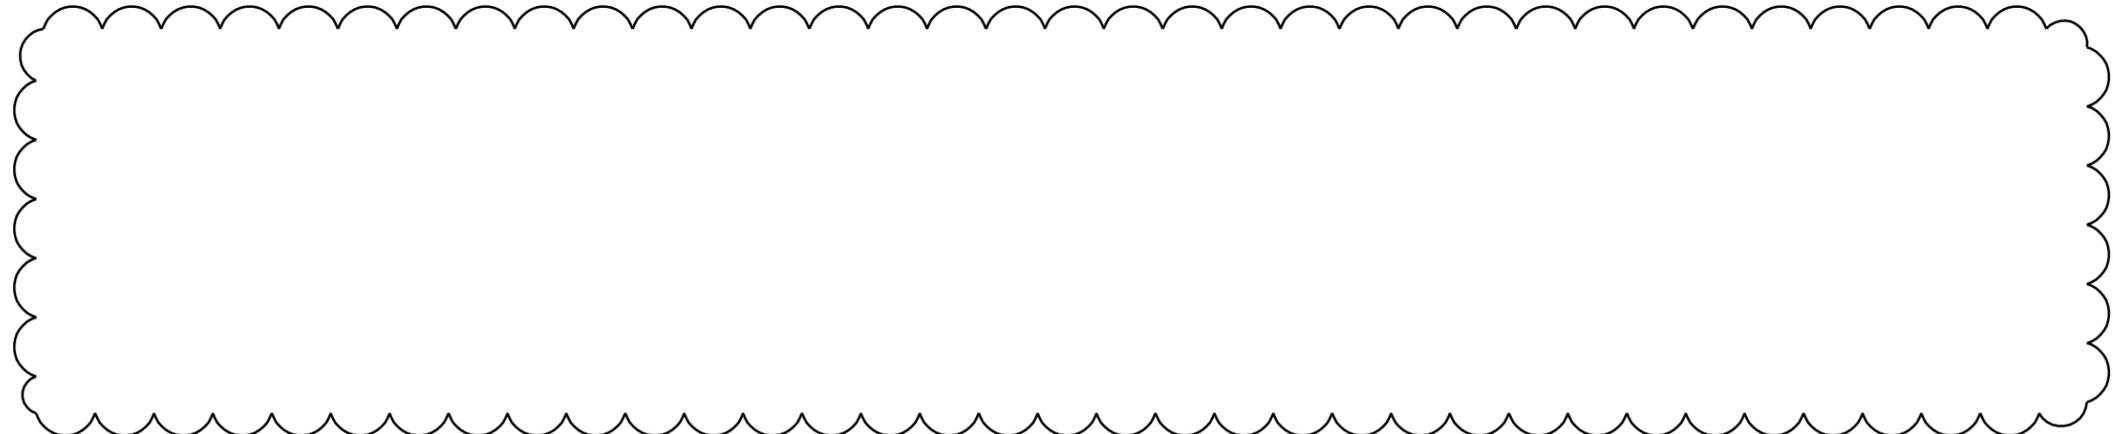


SECTION A-A
1:5

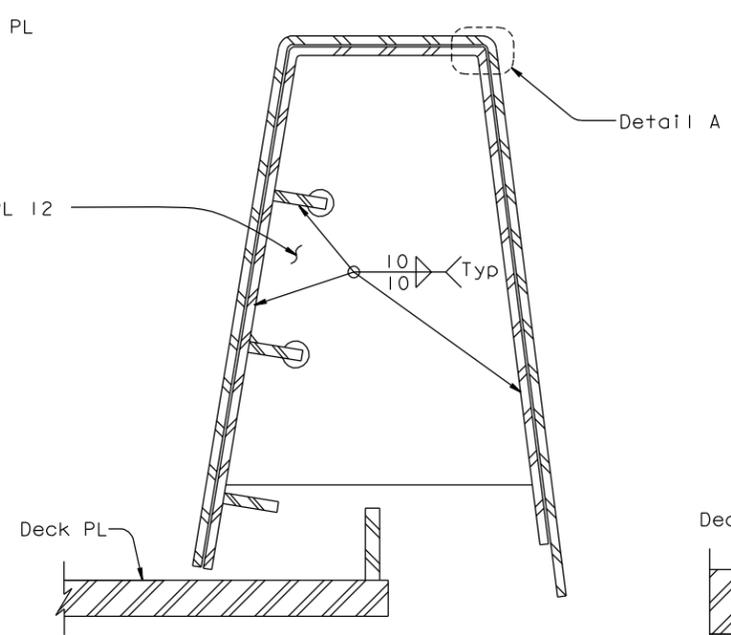

SECTION B-B
1:5

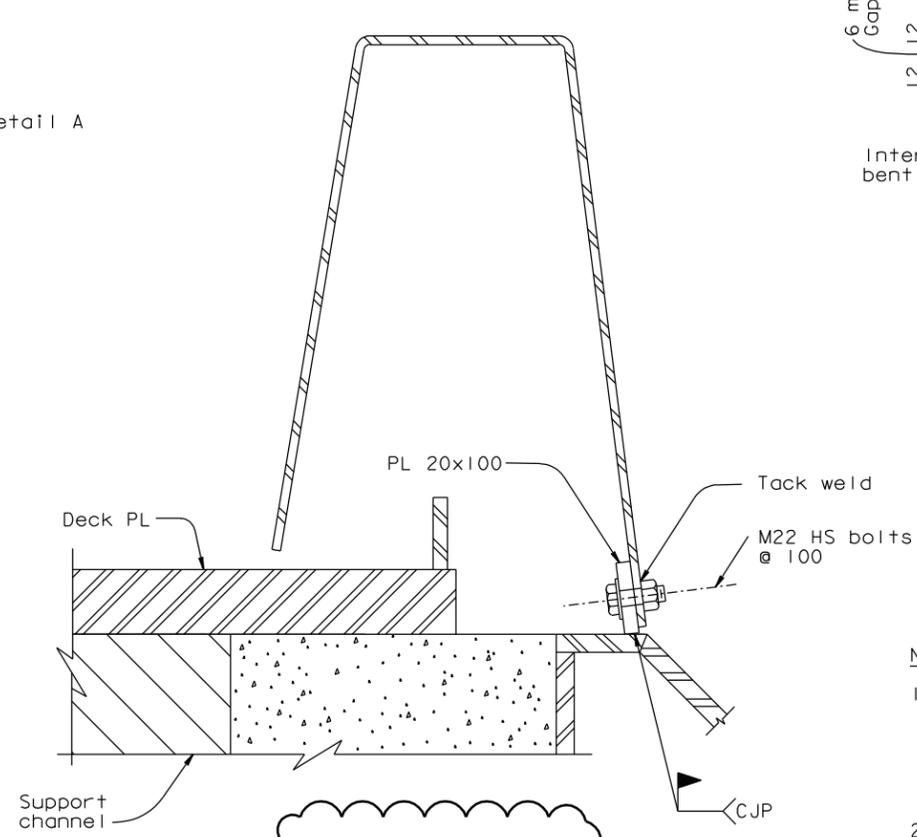

SECTION C-C
1:5

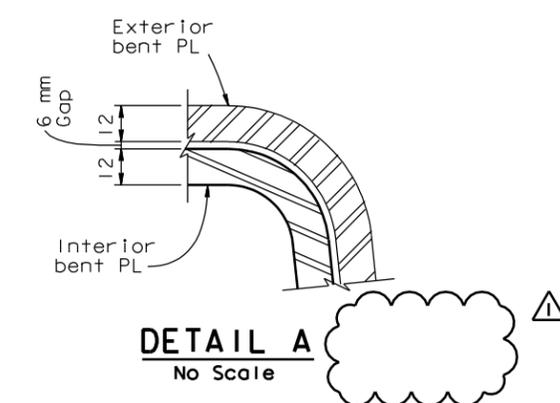

- NOTES:**
- Deck plate, support plate, diverter plate, support channel and consolidated concrete are parts of expansion joint. For details, see "Seismic Joint" plans.
 - Weld discontinuous ribs to each face of diaphragm. Cope ribs as needed to clear interior barrier plate.
 - To access anchor bolts at the support diaphragms, the Contractor may at his option provide 200 wide x 400 high handholes with 8 mm cover plates with M6 cap screws at the back of the barrier and 100 from the support diaphragms. Anchor bolt nuts may be wrench-tightened and shall have lock nuts.

REQUESTS FOR INFORMATION NOT ADDRESSED IN THIS CCO REMAIN IN FORCE

MARK	DATE	DESCRIPTIONS	BY	CH'D	CCO#
△	03/28/08	HINGE A BARRIER RAIL MODIFICATIONS	TH	AS	2551

REVISIONS

CONTRACT CHANGE ORDER NO. _____
 SHEET _____ OF _____

R. Valizadeh/V. Toan/Y.L./W.L./F.C.
 DESIGN OVERSIGHT
R. Valizadeh / V. Toan / Y. Liu
 SIGN OFF DATE 03/28/08

DESIGN	BY T. Ho	CHECKED N. Vo
DETAILS	BY G. Baker	CHECKED N. Vo
QUANTITIES	BY T. Ho	CHECKED N. Vo

PREPARED FOR THE
STATE OF CALIFORNIA
 DEPARTMENT OF TRANSPORTATION

R. Manzanarez
 PROJECT ENGINEER
 BRIDGE NO. 34-0006L/R
 KILOMETER POST 13.2/13.9

SAN FRANCISCO OAKLAND BAY BRIDGE		EAST SPAN SEISMIC SAFETY PROJECT	
SELF-ANCHORED SUSPENSION BRIDGE		(SUPERSTRUCTURE & TOWER)	
BARRIER DETAILS NO. 6			
REVISION DATES (PRELIMINARY STAGE ONLY)	SHEET	OF	
03/28/08 07/18/08 12/29/02	477R		



CU 04
 EA 0120F1

DISREGARD PRINTS BEARING EARLIER REVISION DATES

100% P&E
 USERNAME => vjgnatovs DATE PLOTTED => 31 MAR 2008 TIME PLOTTED => 11:10:28