

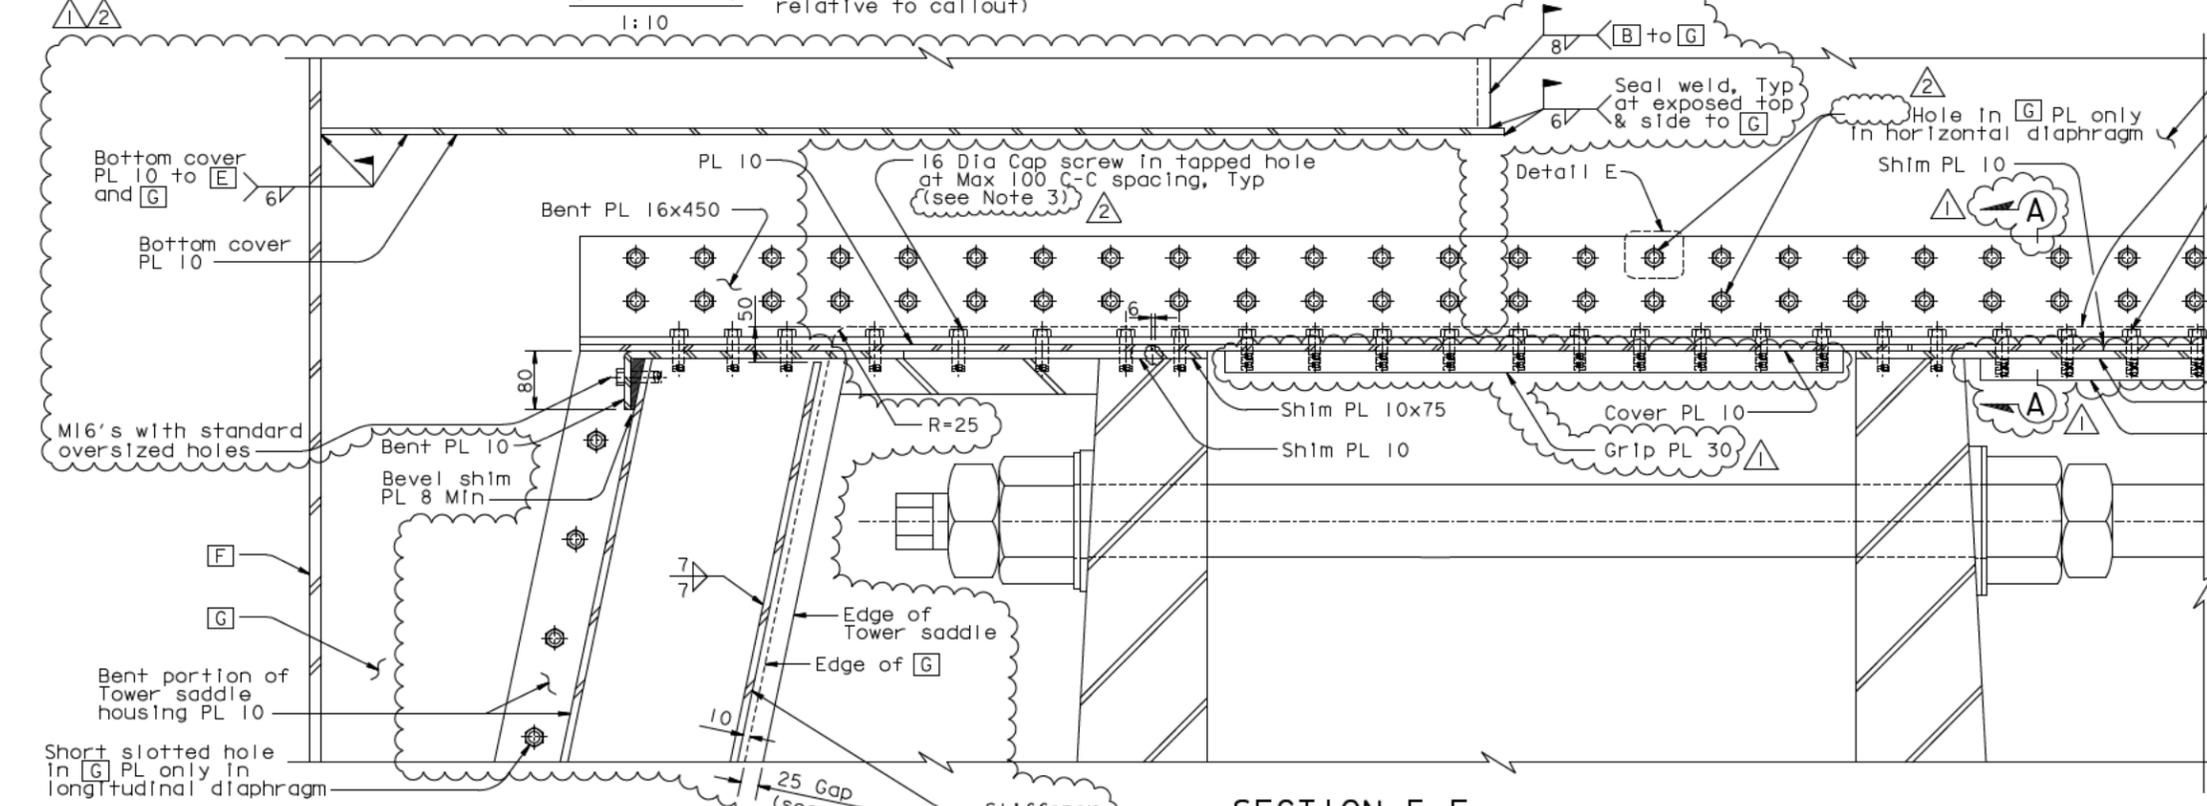
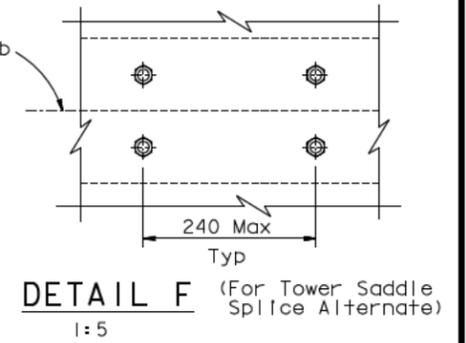
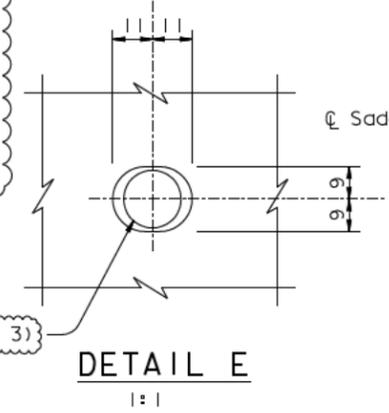


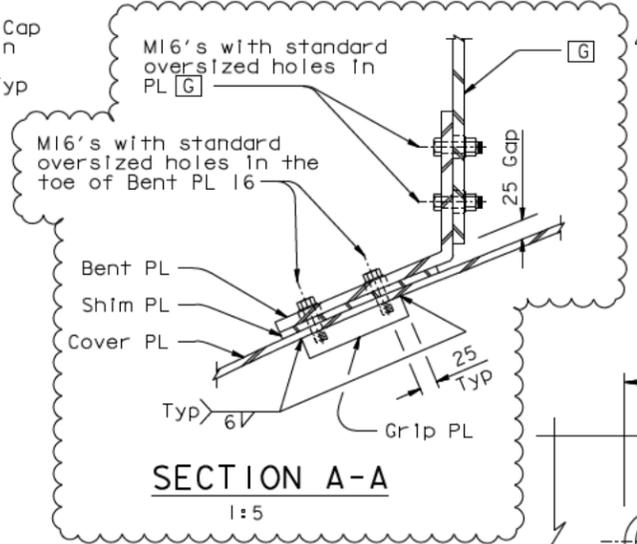

DIST.	COUNTY	ROUTE	KILOMETER POST TOTAL PROJECT	SHEET NO.	TOTAL SHEETS
04	SF	80	13.2/13.9	804R2	1204

REGISTERED ENGINEER - CIVIL	
12-6-04	
PLANS APPROVAL DATE	
The State of California or its officers or agents shall not be responsible for the accuracy or completeness of electronic copies of this plan sheet.	
T.Y. LIN / MOFFATT & NICHOL	
825 BATTERY STREET	
SAN FRANCISCO, CA 94111	
Caltrans now has a web site! To get to the web site, go to: http://www.dot.ca.gov	

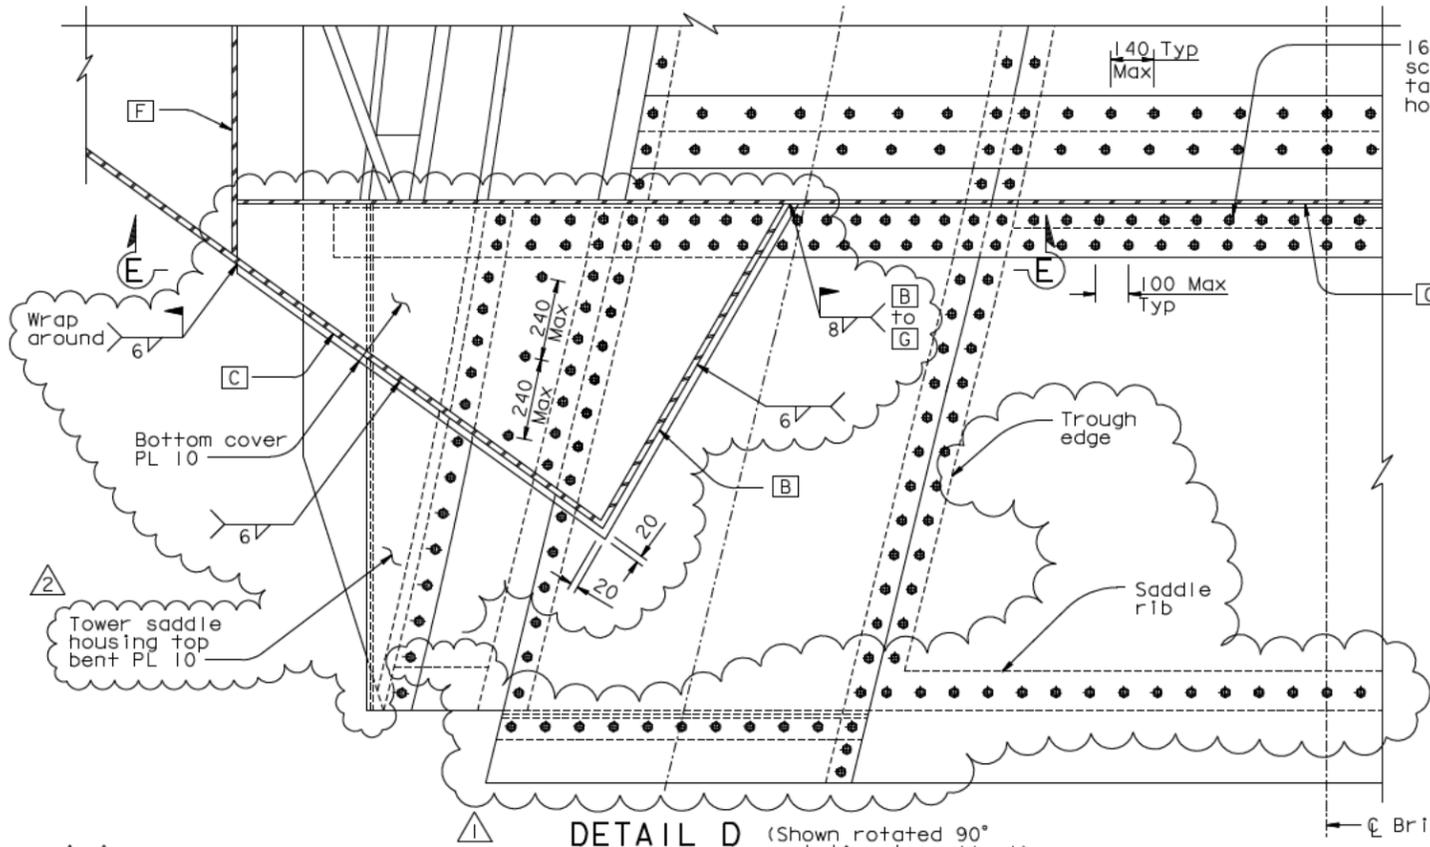

- LEGEND:**
 [A] Tower head skin PL A
- NOTES:**
- Where bolts align with saddle rib, 16 Dia screws shall be in tapped hole. Tapped hole shall only be in the saddle rib. Holes in connecting plates shall not be tapped.
 - At locations where bolts do not align with the saddle ribs, 16 Dia screws shall be tapped in the grip plate only. Holes in connecting plates shall not be tapped.
 - At the Contractor's option, oversize holes with additional hardened washer under the bolt head may be used, subject to review and approval of the Engineer.
 - At the Contractor's option, a 25 mm gap may be provided between the [G] plate and the Tower Saddle Housing Cover PL 10.

CONTRACT CHANGE ORDER NO. _____
 SHEET _____ OF _____
 REQUESTS FOR INFORMATION NOT ADDRESSED IN THIS CCO REMAIN IN FORCE

ALL DIMENSIONS ARE IN MILLIMETERS UNLESS OTHERWISE SHOWN

R. Vallzadeh/V. Toan/Y.L./W.L./F.C.
 DESIGN OVERSIGHT
 SIGN OFF DATE 10/22/10

MARK	DATE	DESCRIPTIONS	BY	CH'D	CCO#
△	10/22/10	TOWER HEAD DETAILS	NV	MN	93
△	10/31/08	TOWER HEAD DETAILS	MN	GB	93
△		REVISIONS			

DESIGN	BY	CHECKED
DESIGN	M. Nader	T. McMeans
DETAILS	L. Rus	T. McMeans
QUANTITIES	L. Rus	Y. Zhang

PREPARED FOR THE STATE OF CALIFORNIA DEPARTMENT OF TRANSPORTATION

R. Manzanarez PROJECT ENGINEER	BRIDGE NO. 34-0006L/R
	KILOMETER POST 13.2/13.9

SAN FRANCISCO OAKLAND BAY BRIDGE EAST SPAN SEISMIC SAFETY PROJECT
SELF-ANCHORED SUSPENSION BRIDGE (SUPERSTRUCTURE & TOWER)
TOWER SADDLE HOUSING DETAILS NO. 4

Rev. Date: 5-18-98



CU 04
EA 0120F1

DISREGARD PRINTS BEARING EARLIER REVISION DATES	REVISION DATES (PRELIMINARY STAGE ONLY)	SHEET OF
	05/18/99 08/02/99 05/31/01 04/06/02 07/01/02 12/10/02 09/26/04	387R2

100% P&E DATE PLOTTED -> 22 OCT 2010 TIME PLOTTED -> 09:23:32 USERNAME -> cwinflow